

PUBLIC SAFETY FACILITY



1249 MAIN STREET
ST. JOHNSBURY, VT

LIST OF DRAWINGS:

NUMBER	SHEET NAME	LAST REVISED
ARCHITECTURAL		
A0.01	GENERAL NOTES	
A0.10	BUILDING & ENERGY CODE REVIEWS	
A0.11	LIFE SAFETY FIRE AND EGRESS PLANS	
A0.12	FLOOR, ASSEMBLIES & WALL TYPES	
A0.13	WD AND MTL FIRESTOPPING	
A0.14	MTL STUD JOINT FIRESTOPPING	
A0.15	CONC. / CMU FIRESTOPPING	
A1.00	ARCHITECTURAL SITE PLAN	
D1.01	DEMOLITION PLAN - BASEMENT	
D1.02	DEMOLITION PLAN - LEVEL 1	
D1.03	DEMOLITION PLAN - LEVEL 2	
D2.01	DEMOLITION ELEVATIONS	
D2.02	DEMOLITION ELEVATIONS	
A1.02	FLOOR PLAN - LEVEL 1	
A1.03	FLOOR PLAN - LEVEL 2	
A1.05	ROOF PLAN	
A2.01	EXTERIOR ELEVATIONS	
A2.02	EXTERIOR ELEVATIONS	
A3.01	BUILDING SECTIONS	
A3.02	BUILDING SECTIONS	
A3.10	WALL SECTIONS	
A3.11	WALL SECTIONS	
A3.20	SECTION DETAILS	
A3.21	SECTION DETAILS	
A3.30	PLAN DETAILS	
A3.31	PLAN DETAILS	
A4.01	STAIR PLANS AND SECTIONS	
A4.02	STAIR PLANS AND SECTIONS	
A4.03	STAIR PLANS AND SECTIONS	
A4.10	BATHROOM ENLARGED PLAN AND ELEVATIONS	
A4.11	BATHROOM ENLARGED PLAN AND ELEVATIONS	
A4.20	ENLARGED PLANS	
A4.21	ENLARGED PLANS	
A5.01	WINDOW AND DOOR SCHEDULE	
A5.10	DOOR & WINDOW DETAILS	
A5.20	WINDOW DETAILS	
A6.01	FINISH SCHEDULE	
A6.02	FLOOR FINISH PLAN - BASEMENT	
A6.03	FLOOR FINISH PLAN - LEVEL 1	
A6.04	FLOOR FINISH PLAN - LEVEL 2	
A7.01	CEILING PLAN - BASEMENT	
A7.02	CEILING PLAN - LEVEL 1	
A7.03	CEILING PLAN - LEVEL 2	
A7.10	CEILING DETAILS	
A8.01	MILLWORK	

Proposed Architectural
sheets, not all included
in Schematic Design

ARCHITECT
WIEMANN LAMPHERE ARCHITECTS
525 HERCULES DRIVE
COLCHESTER, VERMONT 05446
PHONE: 802.655.5020
WWW.WIEMANNLAMPHERE.COM

MECHANICAL
ENGINEER
L.N. CONSULTING
208 FLYNN AVE., SUITE 2A
BURLINGTON, VERMONT 05701
PHONE: 802.655.1753
https://lnconsulting.com

ELECTRICAL
ENGINEER
L.N. CONSULTING
208 FLYNN AVE., SUITE 2A
BURLINGTON, VERMONT 05701
PHONE: 802.655.1753
https://lnconsulting.com

CIVIL ENGINEER
DUFRESNE GROUP
481 SUMMER STREET, SUITE 8
ST. JOHNSBURY, VERMONT 05819
PHONE: 802.748.8605
http://www.dufresnegroup.com

COMMISSIONING
AGENT
Cx ASSOCIATES, LLC.
110 MAIN ST., SUITE 1B
BURLINGTON, VERMONT 05401
PHONE: 802.861.2715
https://www.cx-associates.com


COST ESTIMATOR
PETERSON CONSULTING, INC.
431 PINE ST. SUITE 314
BURLINGTON, VERMONT 05701
PHONE: 802.324.4885
https://www.pcivt.com

STRUCTURAL
ENGINEER
ENGINEERING VENTURES OF VERMONT
208 FLYNN AVE., SUITE 2A
BURLINGTON, VERMONT 05401
PHONE: 802.863.6225
https://www.engineeringventures.com

SCHEMATIC
DESIGN SET



DATE: 03/03/2022

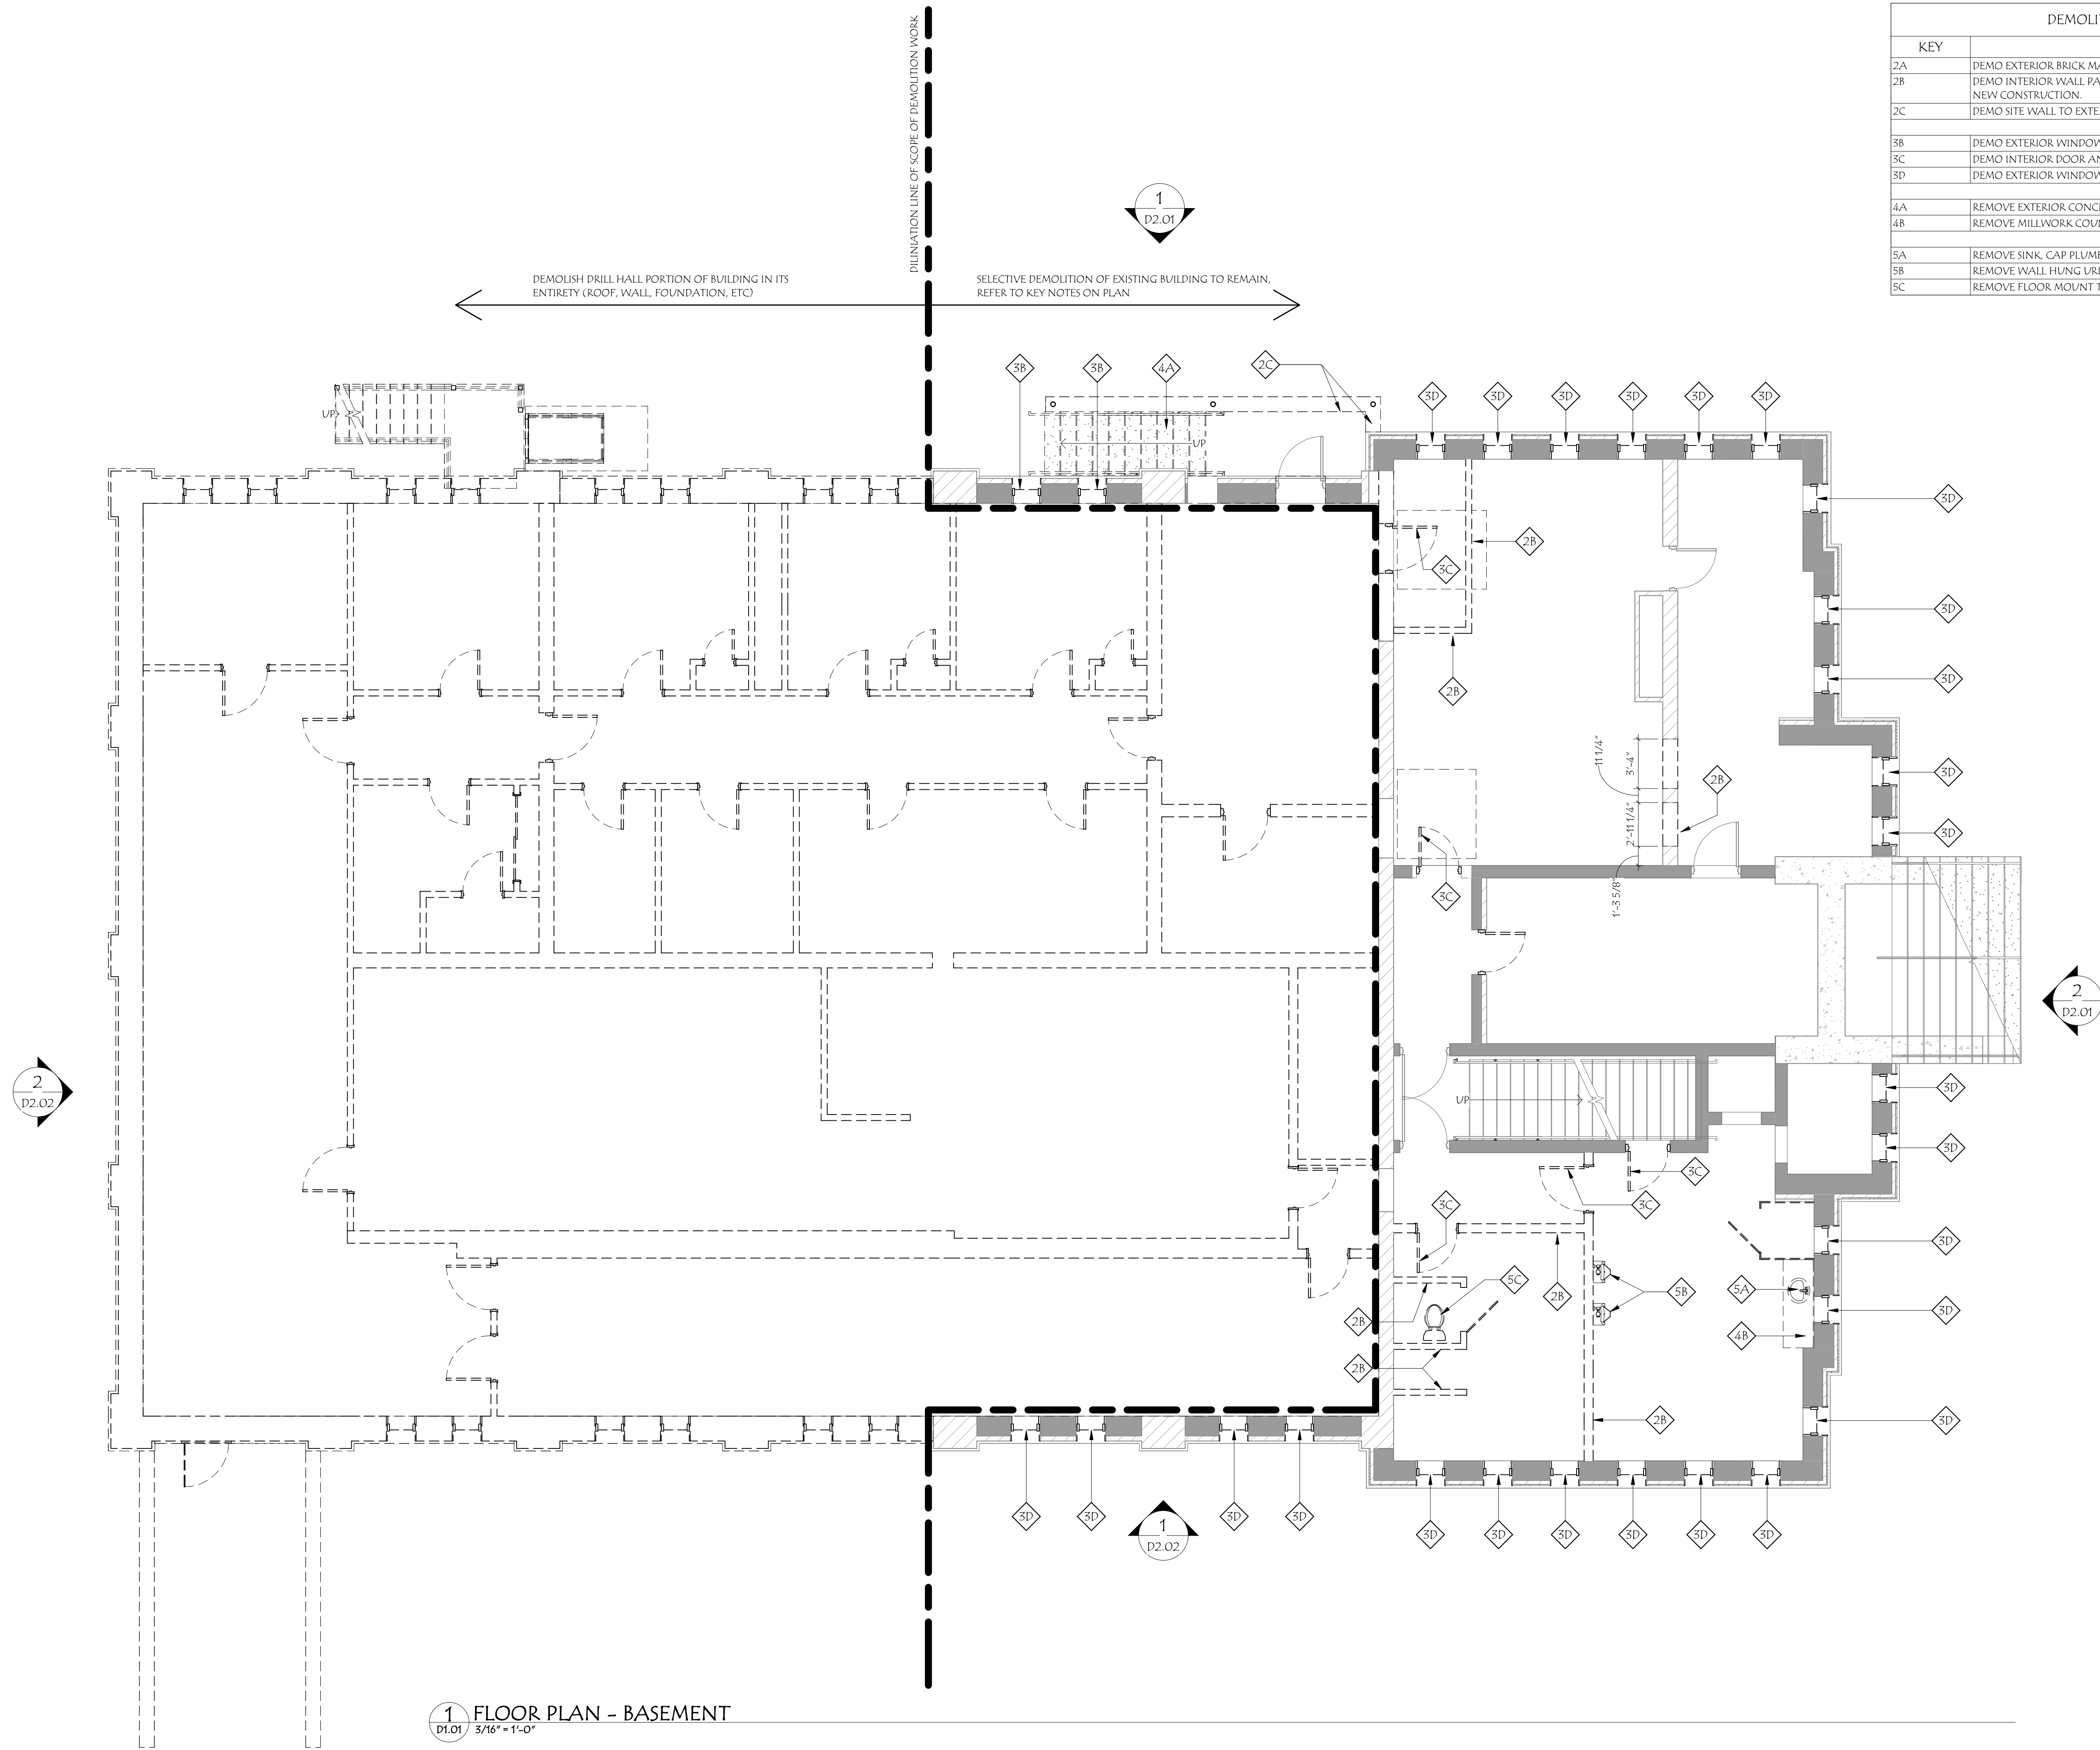

DEMOLITION KEY SCHEDULE	
KEY	DESCRIPTION
2A	DEMO EXTERIOR BRICK MASONRY WALL
2B	DEMO INTERIOR WALL PARTITION, PATCH AND REPAIR FLOOR AND CEILING FOR NEW CONSTRUCTION.
2C	DEMO SITE WALL TO EXTENT SHOWN ON PLAN
3B	DEMO EXTERIOR WINDOW AND FRAME
3C	DEMO INTERIOR DOOR AND FRAME
3D	DEMO EXTERIOR WINDOW AND PREP FOR WINDOW REPLACEMENT
4A	REMOVE EXTERIOR CONCRETE STAIR AND RAILINGS
4B	REMOVE MILLWORK COUNTER
5A	REMOVE SINK, CAP PLUMBING IN WALL, COVER WITH S.S. PLATE
5B	REMOVE WALL HUNG URINAL, CAP PLUMBING BEHIND WALL, CAP WITH S.S. PLATE
5C	REMOVE FLOOR MOUNT TOILET

1 FLOOR PLAN - BASEMENT
D1.01 3/16" = 1'-0"



525 Hercules Drive
Suite Two
Colchester, VT 05446
802.655.5020
802.622.6567
wiemannlamphere.com

PUBLIC SAFETY FACILITY
ST. JOHNSBURY
VERMONT

NO.	DATE:	REVISION:


DATE:	05/05/2022
SCALE:	3/16" = 1'-0"
PROJECT NO.:	2017067
DRAWN BY:	RJH
CHECKED BY:	DPR
SHEET TITLE:	

DEMOLITION
PLAN -
BASEMENT

SHEET NUMBER:


D1.01

PRINTED: 3/2/2022 3:52:51 PM FILENAME: C:\Users\happa\Documents\2021\050 St. Johns Safety R22 ARCH\happa\TQ101.dwg

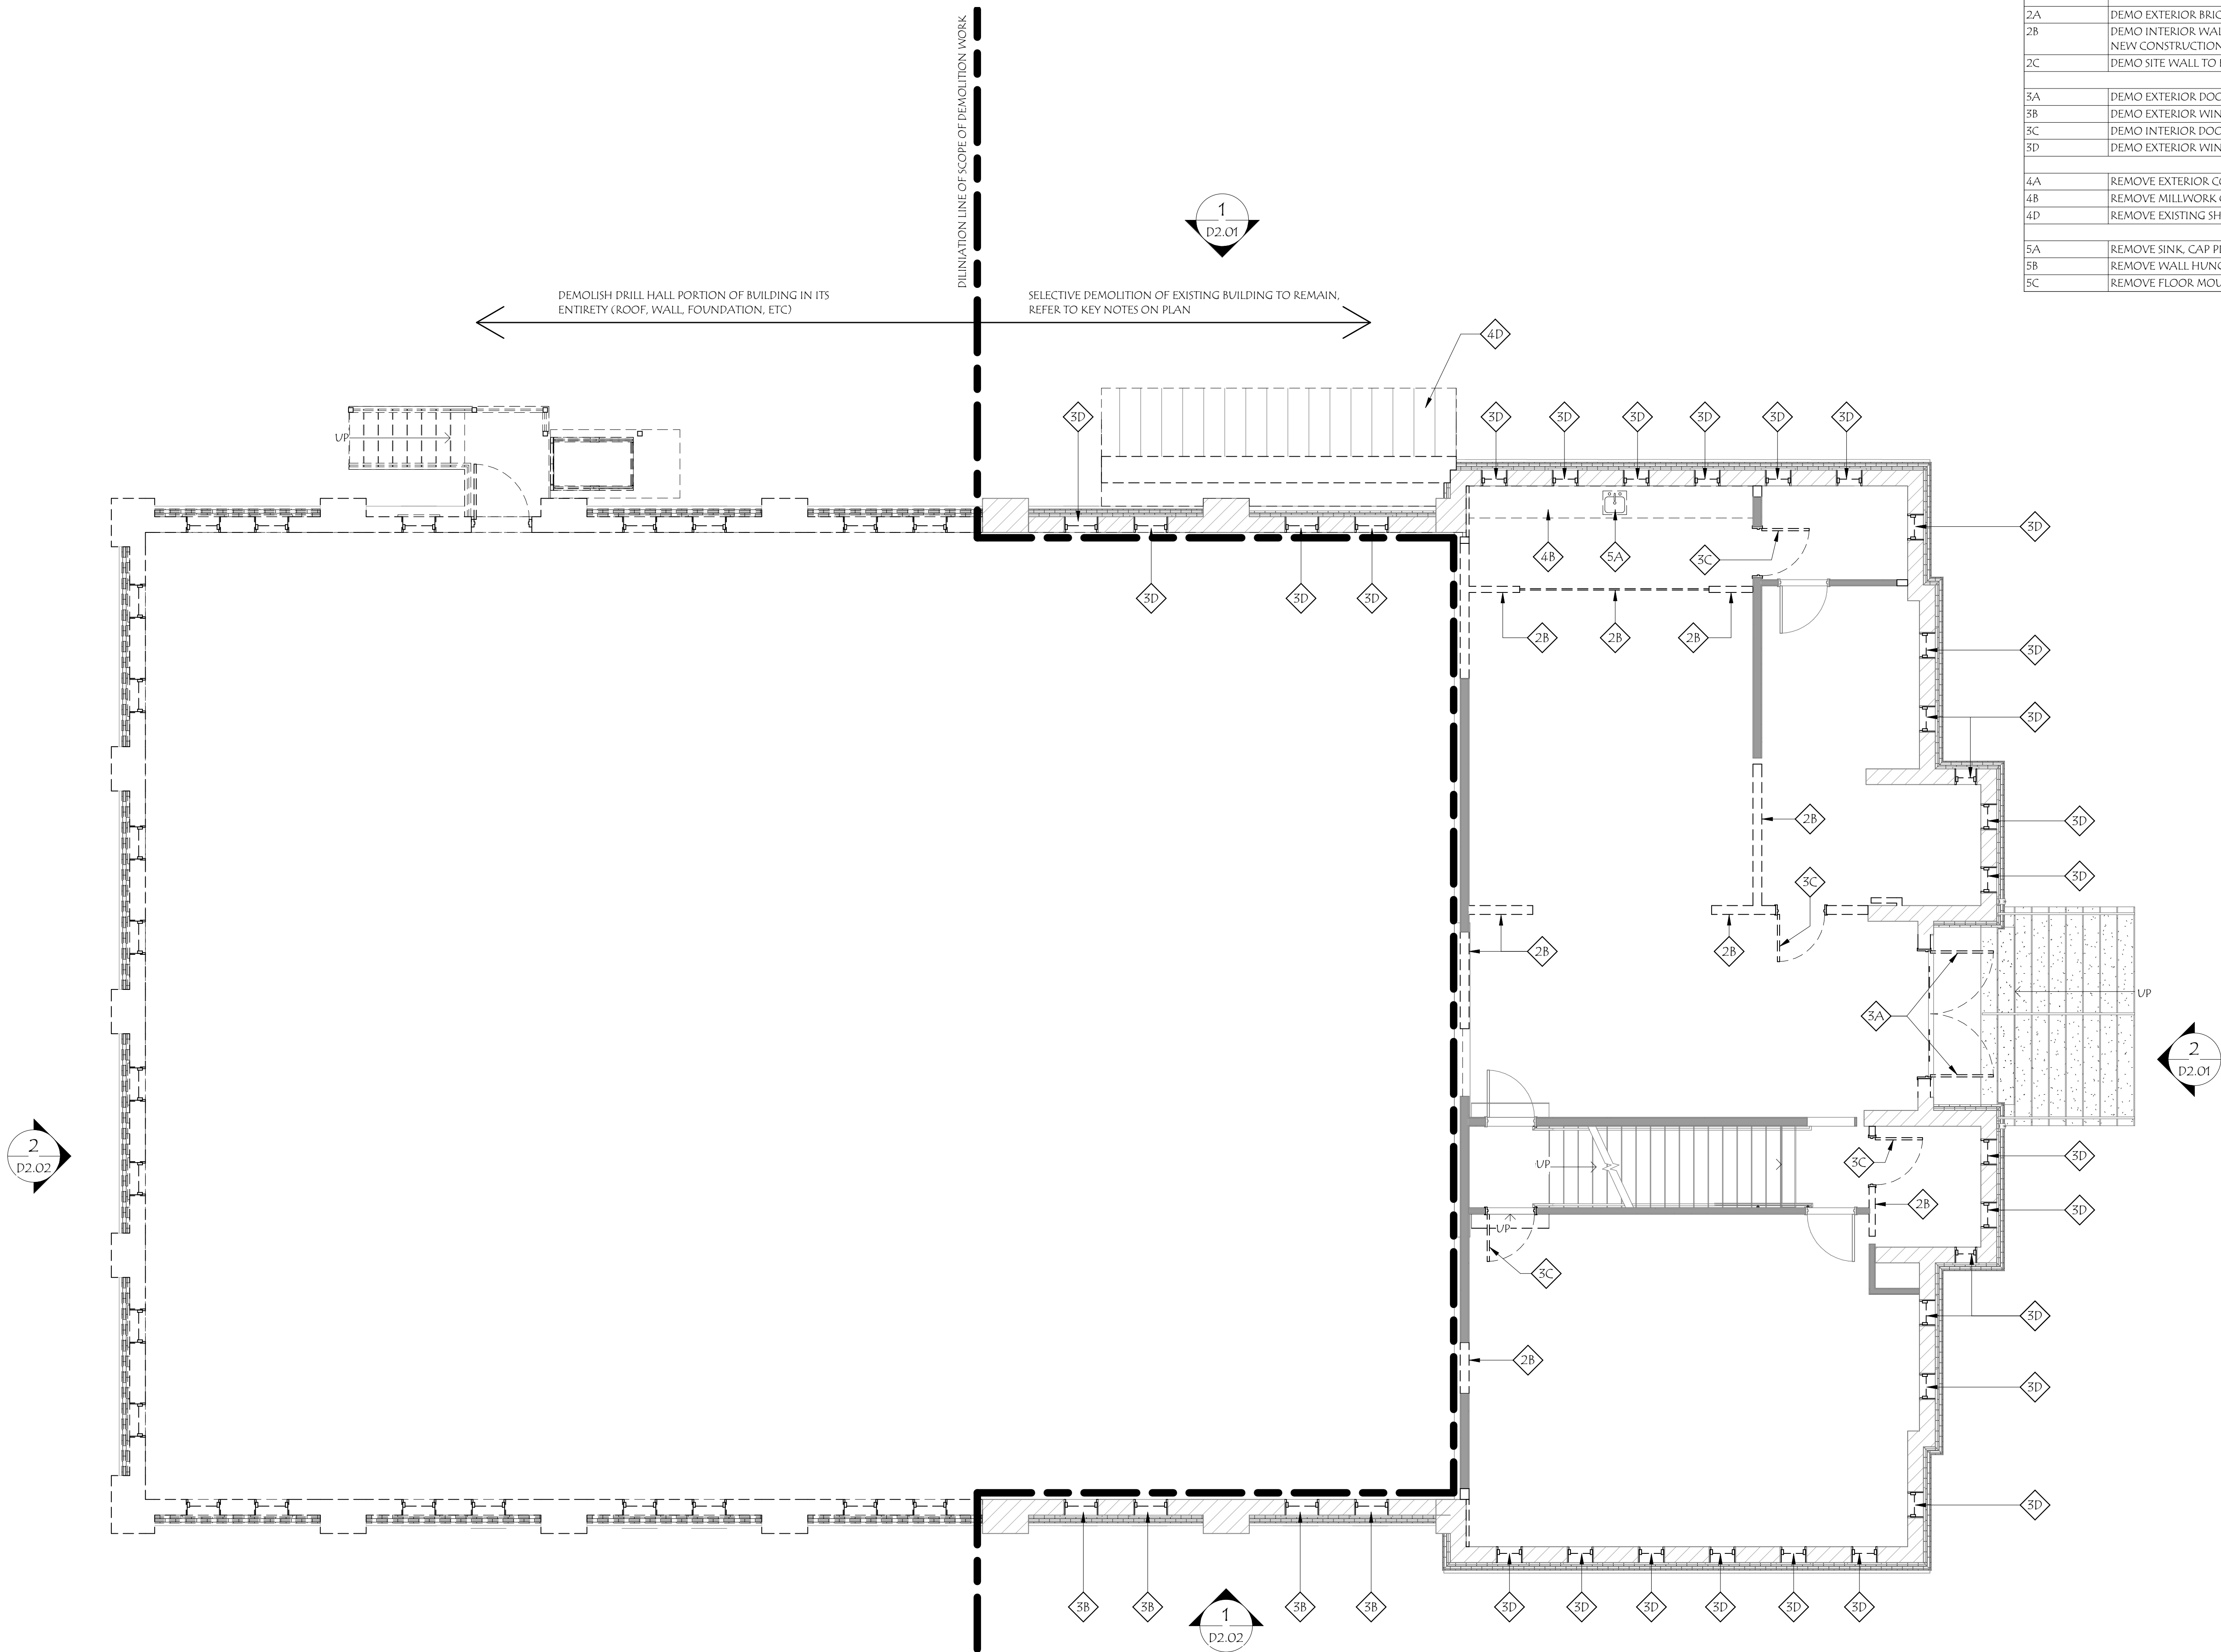

DEMOLITION KEY SCHEDULE	
KEY	DESCRIPTION
2A	DEMO EXTERIOR BRICK MASONRY WALL
2B	DEMO INTERIOR WALL PARTITION. PATCH AND REPAIR FLOOR AND CEILING FOR NEW CONSTRUCTION.
2C	DEMO SITE WALL TO EXTENT SHOWN ON PLAN
3A	DEMO EXTERIOR DOOR AND FRAME
3B	DEMO EXTERIOR WINDOW AND FRAME
3C	DEMO INTERIOR DOOR AND FRAME
3D	DEMO EXTERIOR WINDOW AND PREP FOR WINDOW REPLACEMENT
4A	REMOVE EXTERIOR CONCRETE STAIR AND RAILINGS
4B	REMOVE MILLWORK COUNTER
4D	REMOVE EXISTING SHED ROOF AND ALL SUPPORTS
5A	REMOVE SINK, CAP PLUMBING IN WALL, COVER WITH S.S. PLATE
5B	REMOVE WALL HUNG URINAL, CAP PLUMBING BEHIND WALL, CAP WITH S.S. PLATE
5C	REMOVE FLOOR MOUNT TOILET

1 DEMOLITION PLAN - LEVEL 1
D1.02 3/16" = 1'-0"

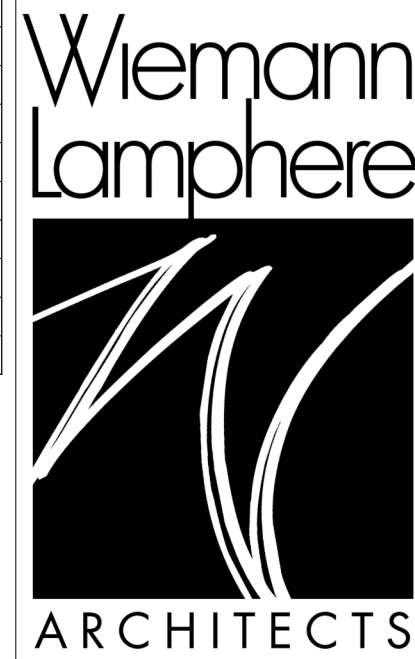

525 Hercules Drive
Suite Two
Colchester, VT 05446
802.655.5020
802.622.6567
wiemannlamphere.com

PUBLIC SAFETY FACILITY
ST. JOHNSBURY
VERMONT

NO.	DATE:	REVISION:

DATE:	05/05/2022
SCALE:	3/16" = 1'-0"
PROJECT NO.:	2017067
DRAWN BY:	RUH
CHECKED BY:	DPR
SHEET TITLE:	DEMOLITION PLAN - LEVEL 1

DEMOLITION
PLAN - LEVEL 1

SHEET NUMBER:

D1.02

Wiemann
Lampfhere



**525 Hercules Drive
Suite Two
Colchester, VT 05446
802.655.5020
802.622.6567
wiemannlamphere.com**

PUBLIC SAFETY FACILITY

VERMONT

ST. JOHNSBURY

[illegible]

DATE: _____

03/03/2022

SCALE:

$$3/16'' = 1'-0''$$

PROJECT NO:

2017067


CHECKED BY:	
-------------	--

RJH	DPR
-----	-----

DEMOLITION
PLAN - LEVEL 2


SHEET NUMBER: _____

D1.03

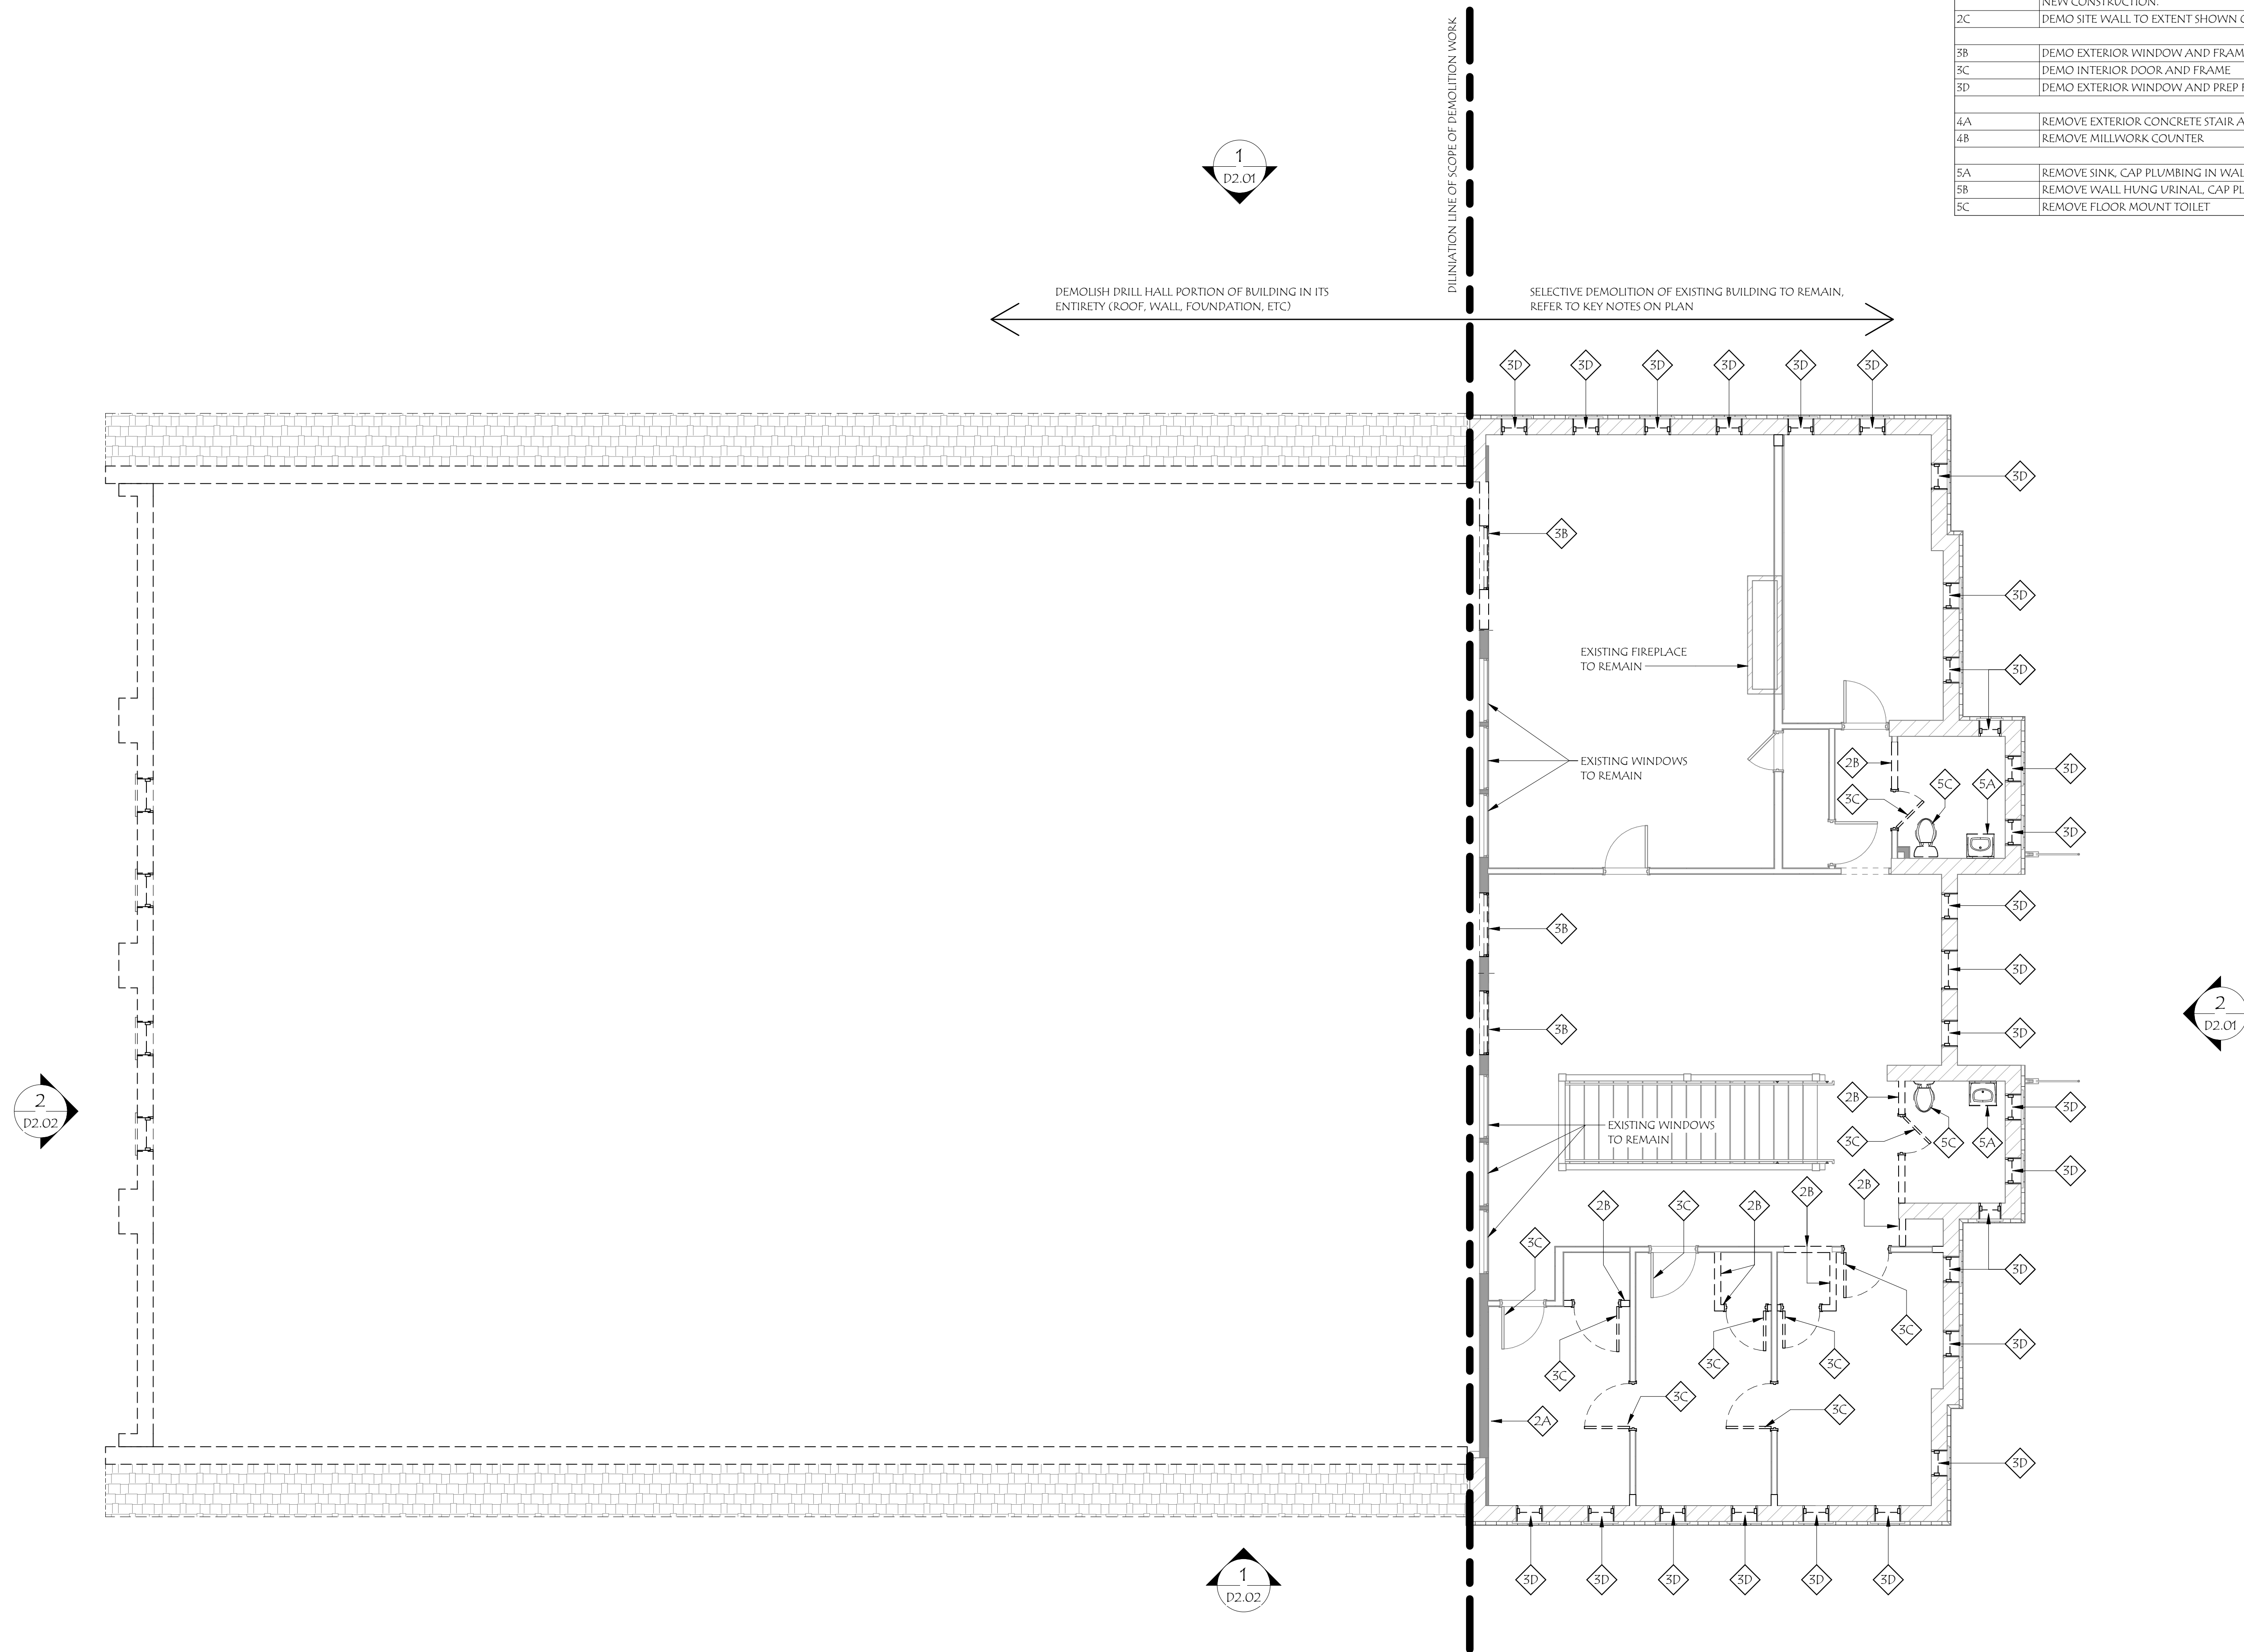

1 FLOOR PLAN - SECOND FLOOR
D1.03 3/16" = 1'-0"

PRINTED: 3/22/2022 2:54:24 PM FILENAME: C:\Users\happa\Documents\20210509 St. Johns Safety R22 ARCH1.dgn Project: R22 ARCH1.dgn

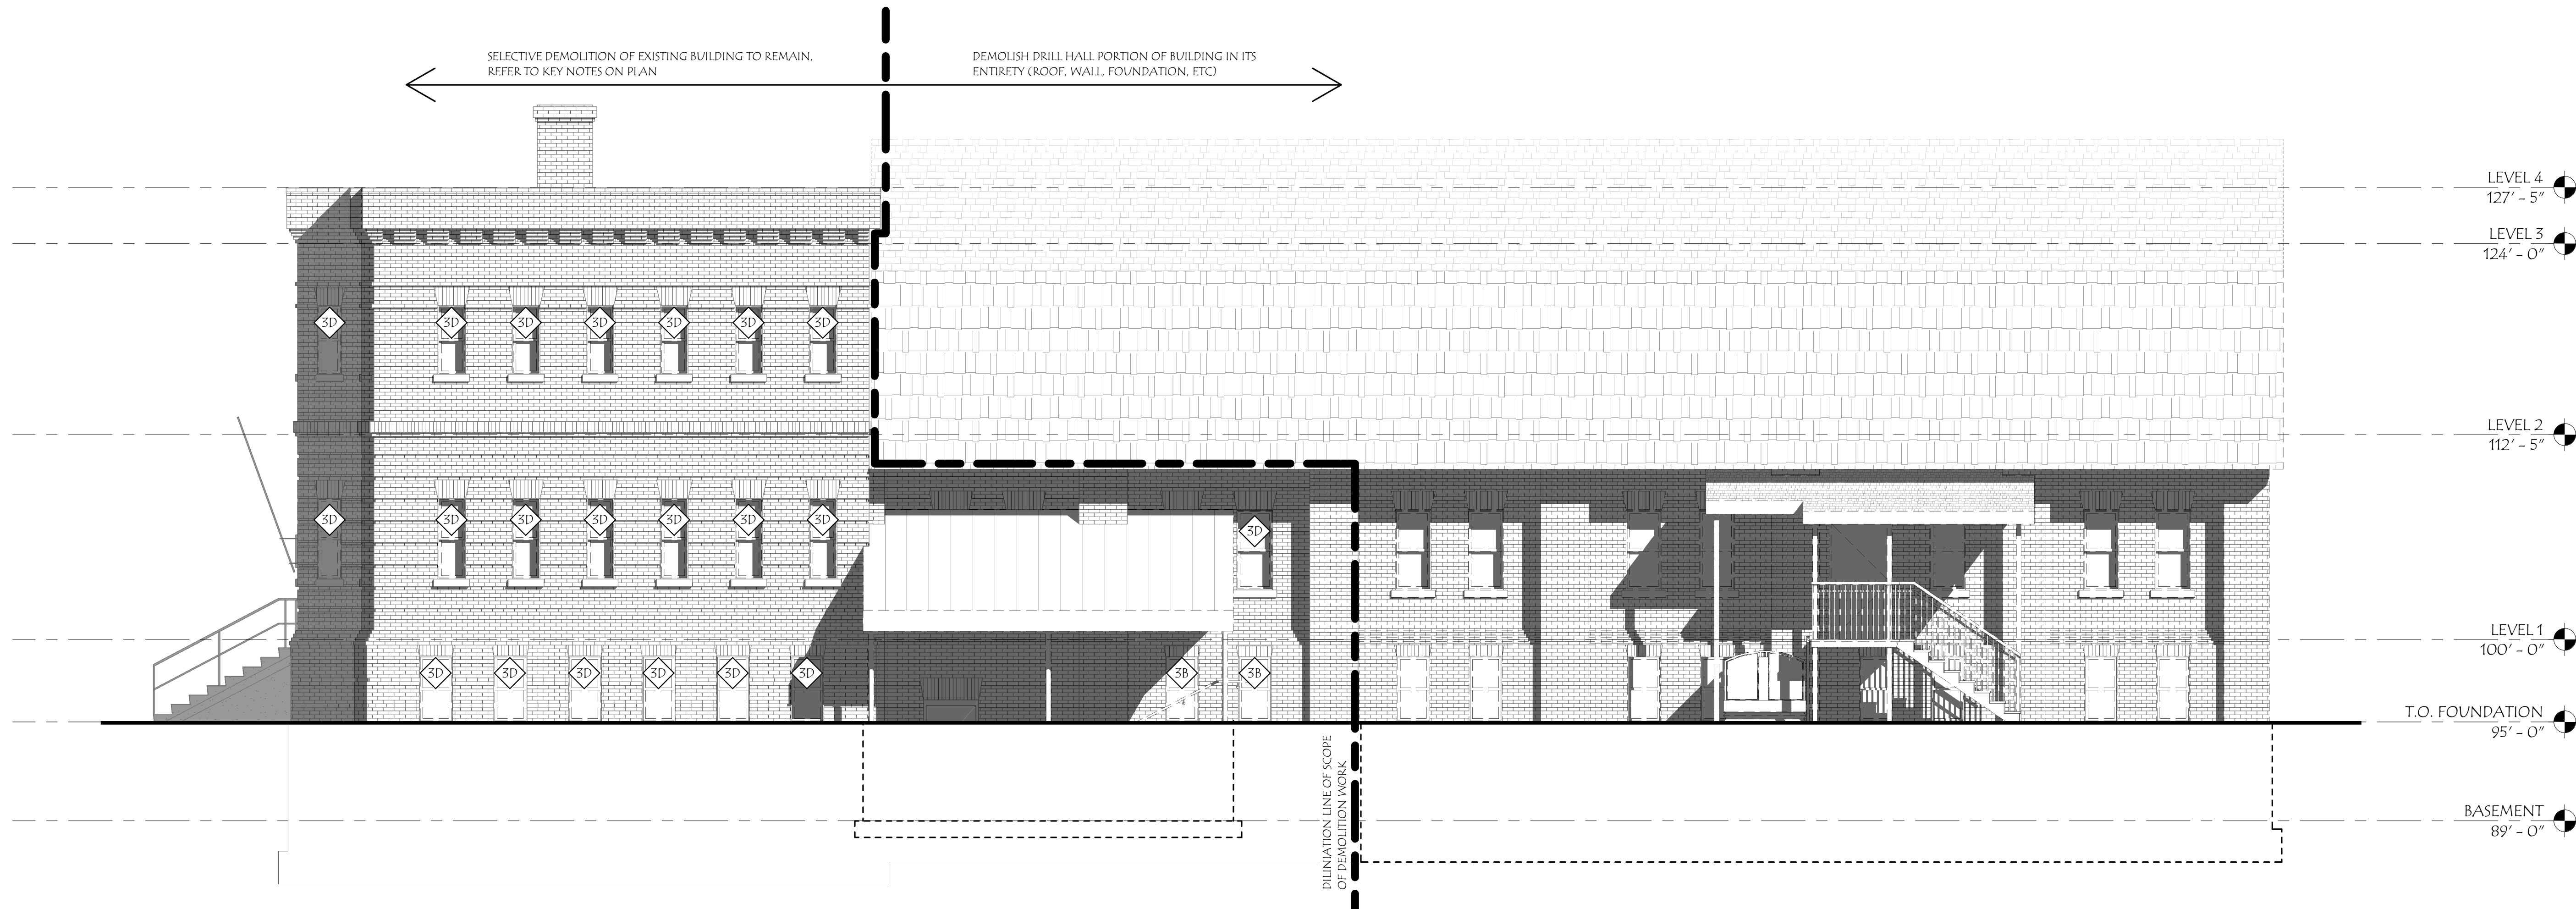

1 DEMOLITION ELEVATION - NORTH
D2.01 3/16" = 1'-0"



2 DEMOLITION ELEVATION - EAST
D2.01 3/16" = 1'-0"

DEMOLITION KEY SCHEDULE	
KEY	DESCRIPTION
2A	DEMO EXTERIOR BRICK MASONRY WALL
2B	DEMO INTERIOR WALL PARTITION. PATCH AND REPAIR FLOOR AND CEILING FOR NEW CONSTRUCTION.
2C	DEMO SITE WALL TO EXTENT SHOWN ON PLAN
3B	DEMO EXTERIOR WINDOW AND FRAME
3C	DEMO INTERIOR DOOR AND FRAME
3D	DEMO EXTERIOR WINDOW AND PREP FOR WINDOW REPLACEMENT
4A	REMOVE EXTERIOR CONCRETE STAIR AND RAILINGS
4B	REMOVE MILLWORK COUNTER
5A	REMOVE SINK. CAP PLUMBING IN WALL. COVER WITH S.S. PLATE
5B	REMOVE WALL HUNG URINAL. CAP PLUMBING BEHIND WALL. CAP WITH S.S. PLATE
5C	REMOVE FLOOR MOUNT TOILET

Wiemann
Lamphere
ARCHITECTS
525 Hercules Drive
Suite Two
Colchester, VT 05446
802.655.5020
802.622.6567
wiemannlamphere.com

PUBLIC SAFETY FACILITY
ST. JOHNSBURY
VERMONT

NO.	DATE:	REVISION:

DATE:	05/05/2022
SCALE:	3/16" = 1'-0"
PROJECT NO.:	2017067
DRAWN BY:	RJH
CHECKED BY:	DPR
SHEET TITLE:	DEMOLITION ELEVATIONS

DEMOLITION
ELEVATIONS

SHEET NUMBER:

D2.01

PRINTED: 3/23/2022 3:58:55 PM FILENAME: C:\Users\happa\Documents\20210501_0501_Publi-Safety_Facility_R22_ARCH_1\happa\TROP01.dwg



1 DEMOLITION ELEVATION - SOUTH
D2.02 3/16" = 1'-0"



2 DEMOLITION ELEVATION - WEST
D2.02 3/16" = 1'-0"

DEMOLITION KEY SCHEDULE	
KEY	DESCRIPTION
2A	DEMO EXTERIOR BRICK MASONRY WALL
2B	DEMO INTERIOR WALL PARTITION. PATCH AND REPAIR FLOOR AND CEILING FOR NEW CONSTRUCTION.
2C	DEMO SITE WALL TO EXTENT SHOWN ON PLAN
3A	DEMO EXTERIOR DOOR AND FRAME
3B	DEMO EXTERIOR WINDOW AND FRAME
3C	DEMO INTERIOR DOOR AND FRAME
3D	DEMO EXTERIOR WINDOW AND PREP FOR WINDOW REPLACEMENT
4A	REMOVE EXTERIOR CONCRETE STAIR AND RAILINGS
4B	REMOVE MILLWORK COUNTER
4D	REMOVE EXISTING SHED ROOF AND ALL SUPPORTS
5A	REMOVE SINK, CAP PLUMBING IN WALL, COVER WITH S.S. PLATE
5B	REMOVE WALL HUNG URINAL, CAP PLUMBING BEHIND WALL, CAP WITH S.S. PLATE
5C	REMOVE FLOOR MOUNT TOILET



525 Hercules Drive
Suite Two
Colchester, VT 05446
802.655.5020
802.622.6567
wiemannlamphere.com

PUBLIC SAFETY FACILITY
ST. JOHNSBURY
VERMONT

NO.	DATE:	REVISION:

DATE:	05/05/2022
SCALE:	3/16" = 1'-0"
PROJECT NO.:	2017067
DRAWN BY:	RJH
CHECKED BY:	DPR
SHEET TITLE:	

DEMOLITION
ELEVATIONS

SHEET NUMBER:

D2.02

PUBLIC SAFETY FACILITY

ST. JOHNSBURY VERMONT


[illegible]

DATE:		03/03/2022	
		SCALE:	1/4" = 1'-0"
		PROJECT NO:	2017067
DRAWN BY:		CHECKED BY:	
RJH		DPR	
SHEET TITLE:			

FLOOR PLAN -
BASEMENT

SHEET NUMBER: _____

A1.01

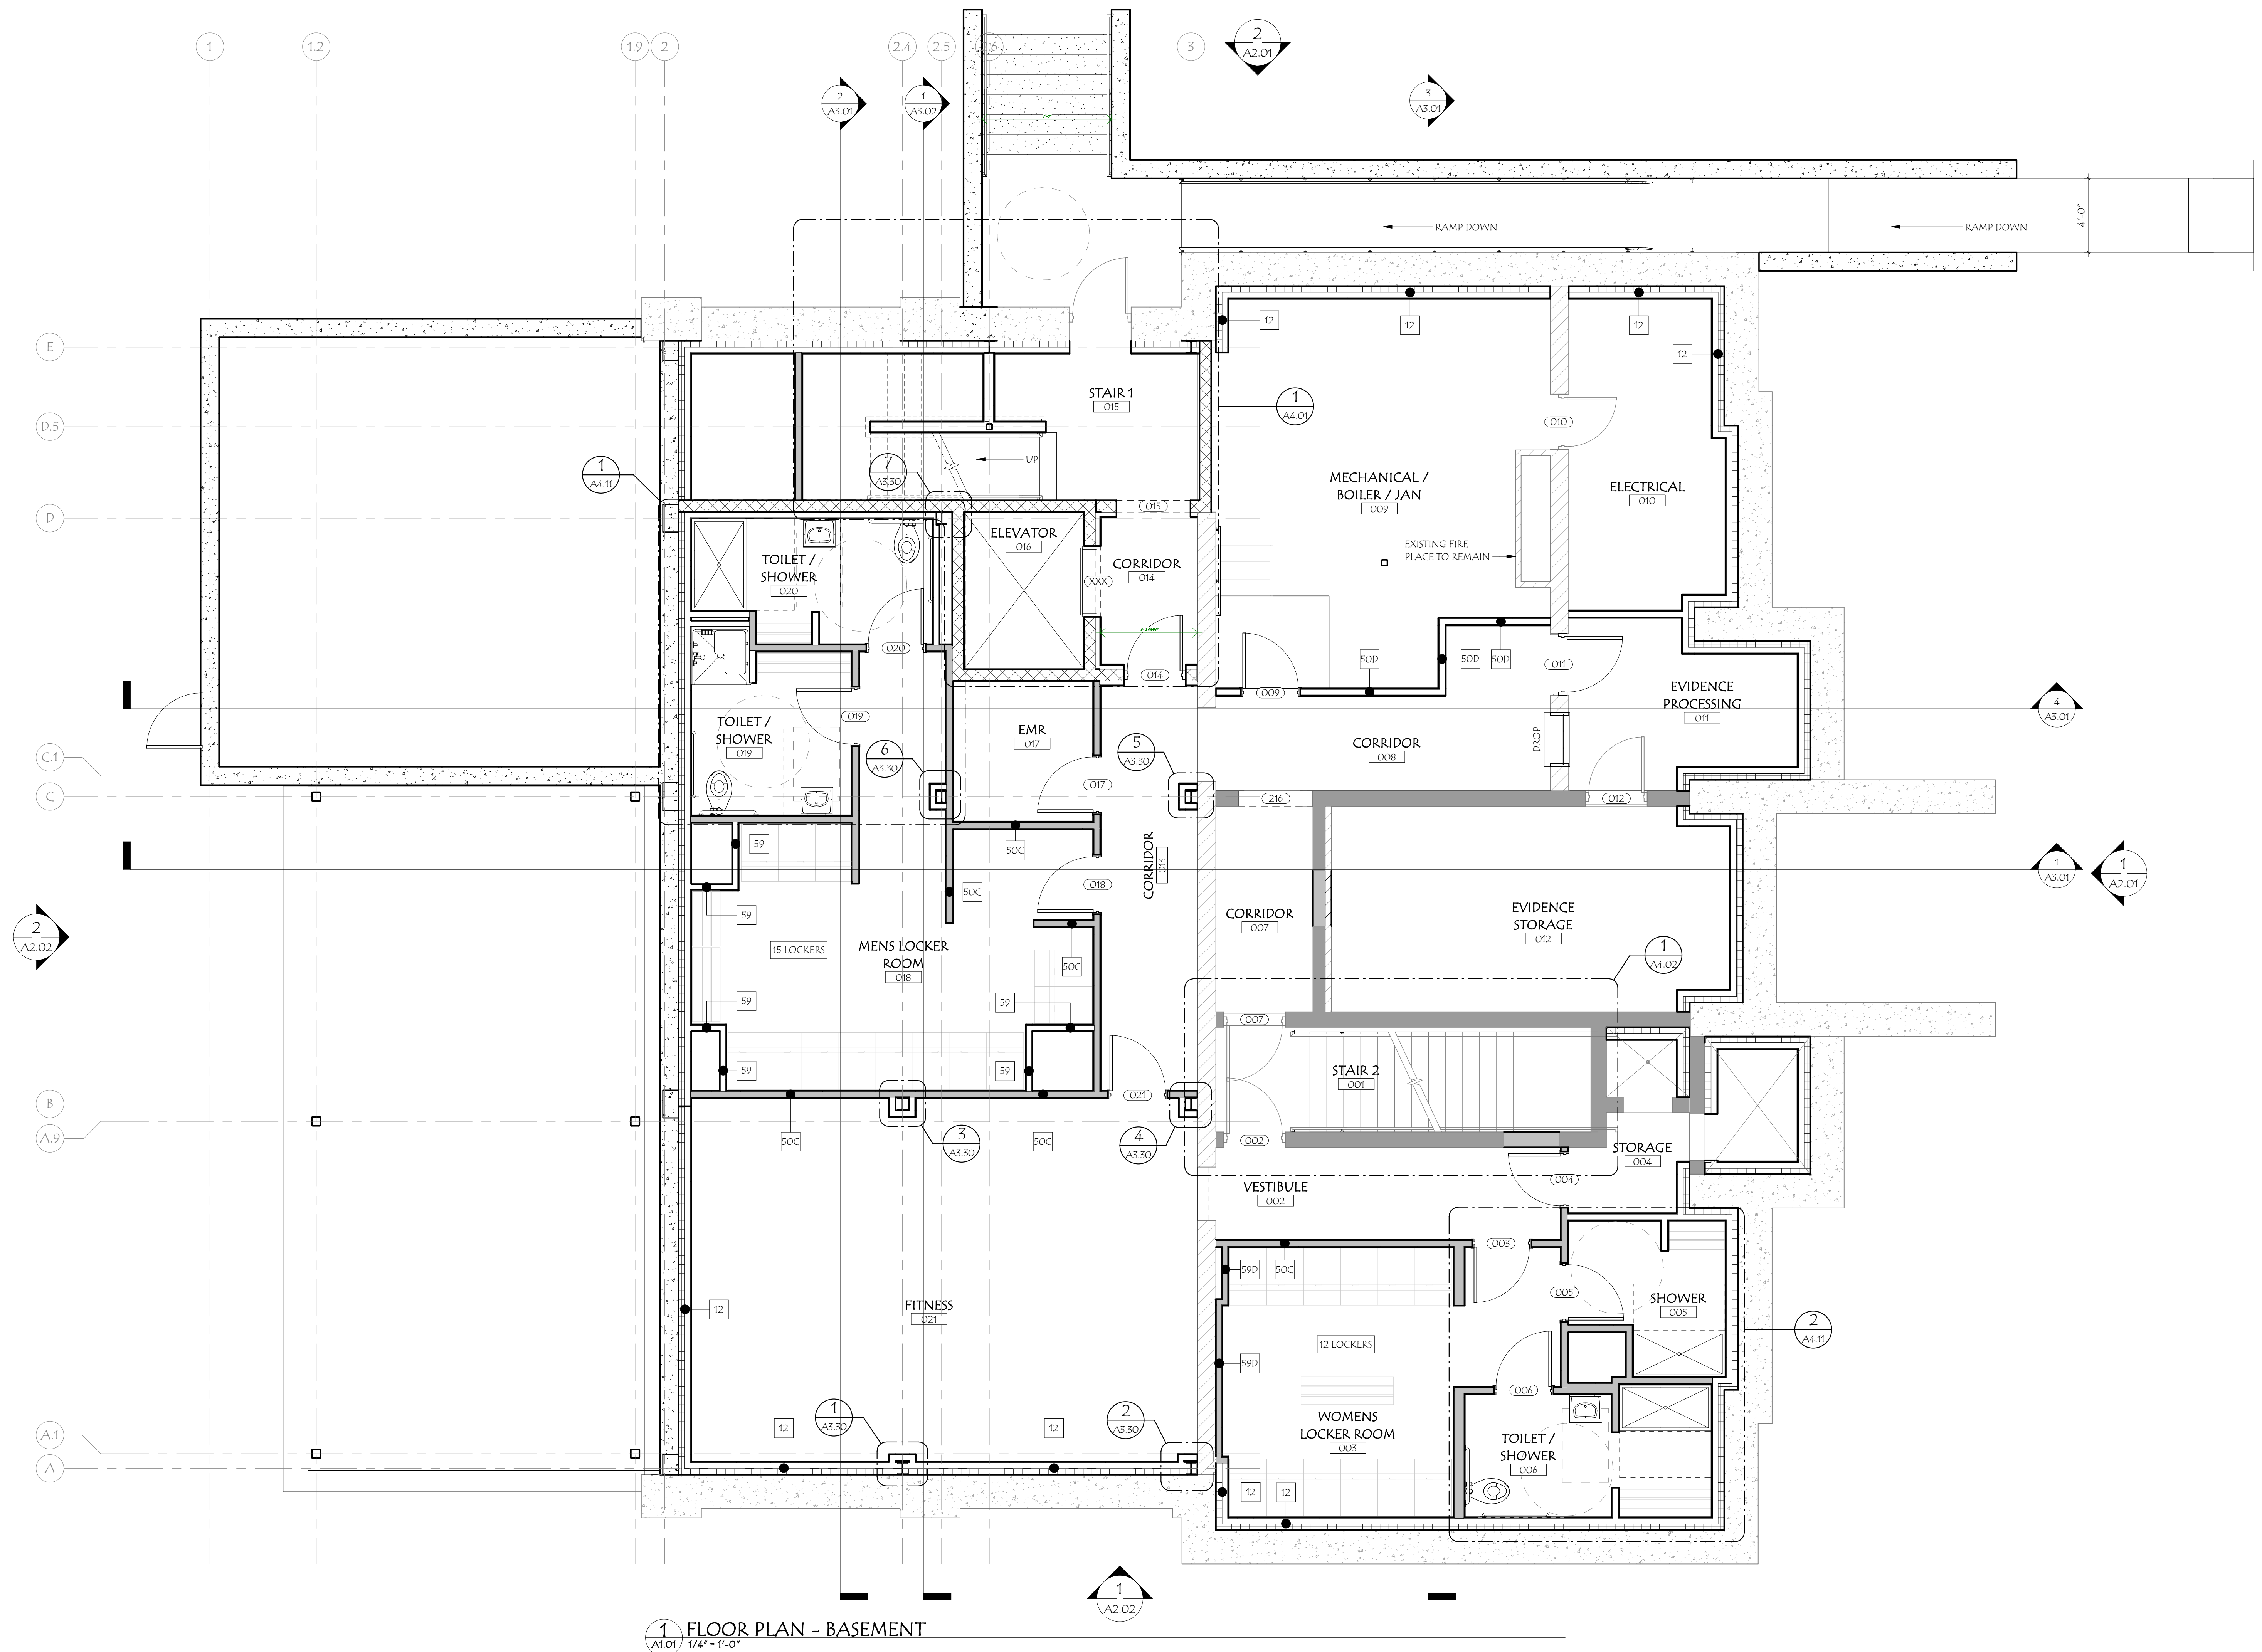

VERMONT

PUBLIC
ST. JOHNSBURY[illegible]

DATE: 07/07/2022

	03/03/2022
	SCALE:

PROJECT NO:

	2017067
DRAWN BY:	CHECKED BY:


RJH	DPR
CHECK TOTAL	

Journal of Health Politics, Policy and Law

FLOOR PLAN -
LEVEL 1

SHEET NUMBER:

A1.02

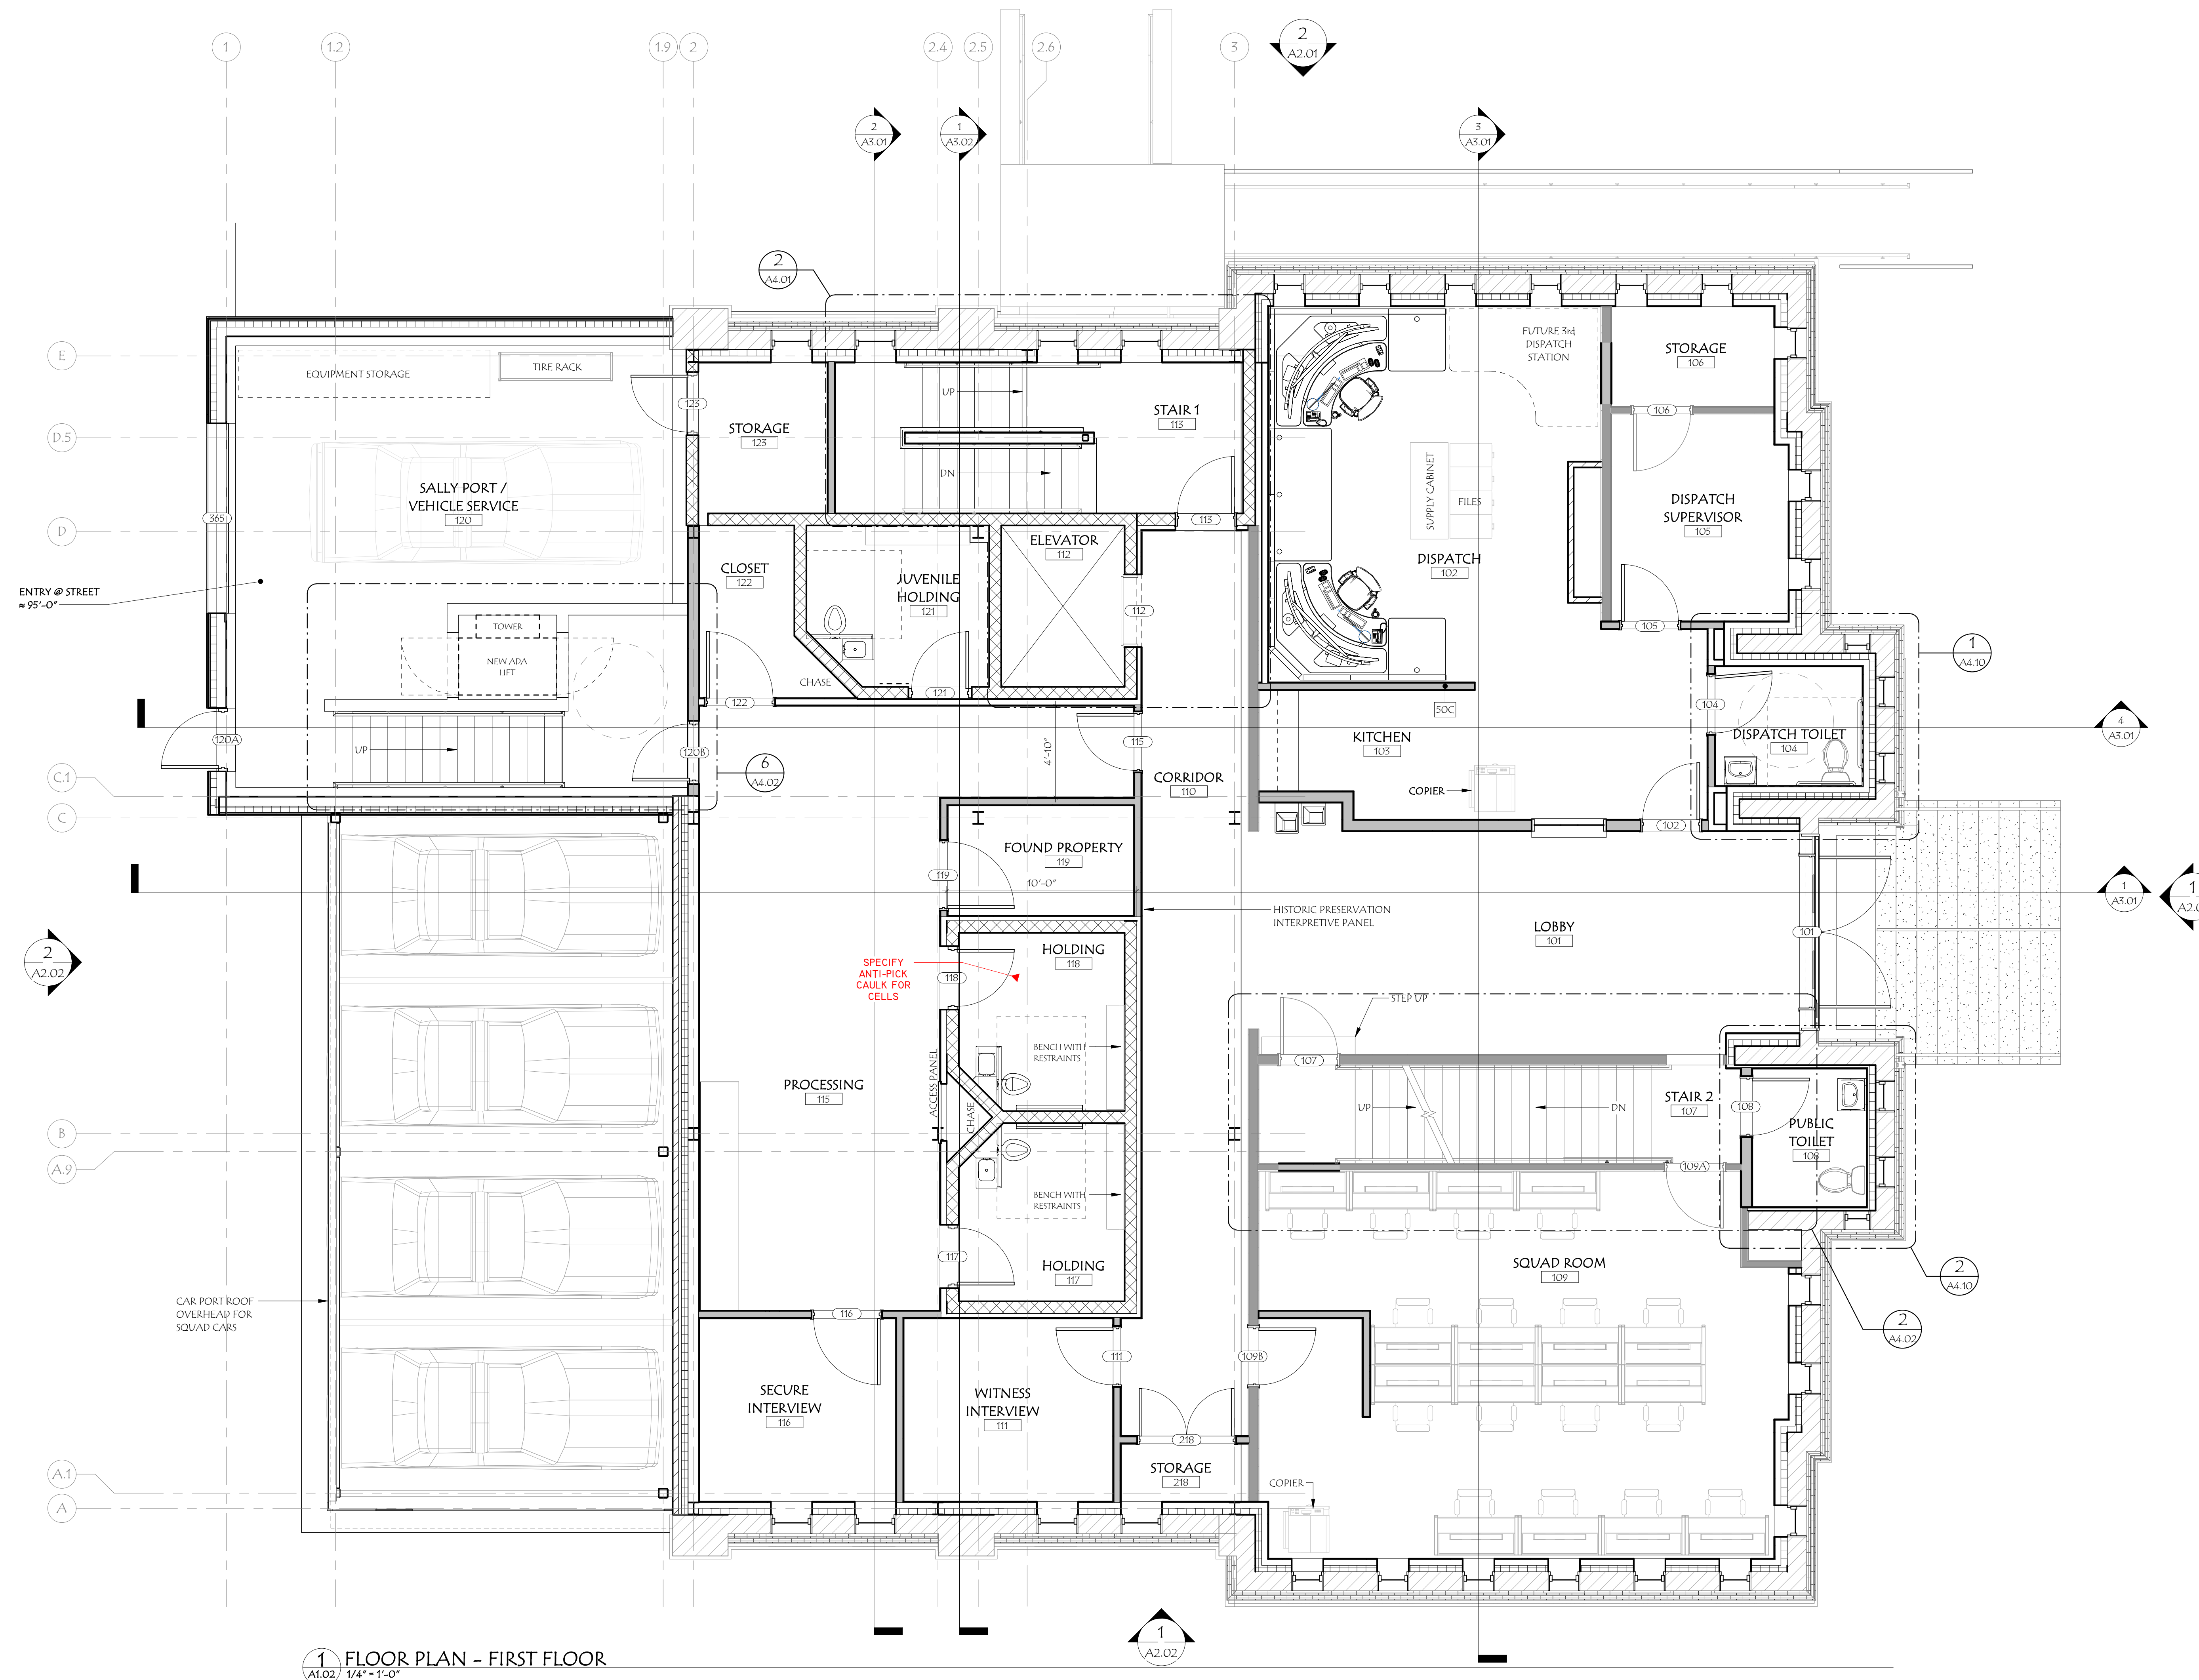

ST. JOHNSBURY

VERMONT


[illegible]

DATE:		03/03/2022	
		SCALE:	1/4" = 1'-0"
		PROJECT NO:	2017067
DRAWN BY:		CHECKED BY:	
RJH		DPR	
SHEET TITLE:			

FLOOR PLAN -
LEVEL 2


SHEET NUMBER:

A1.03

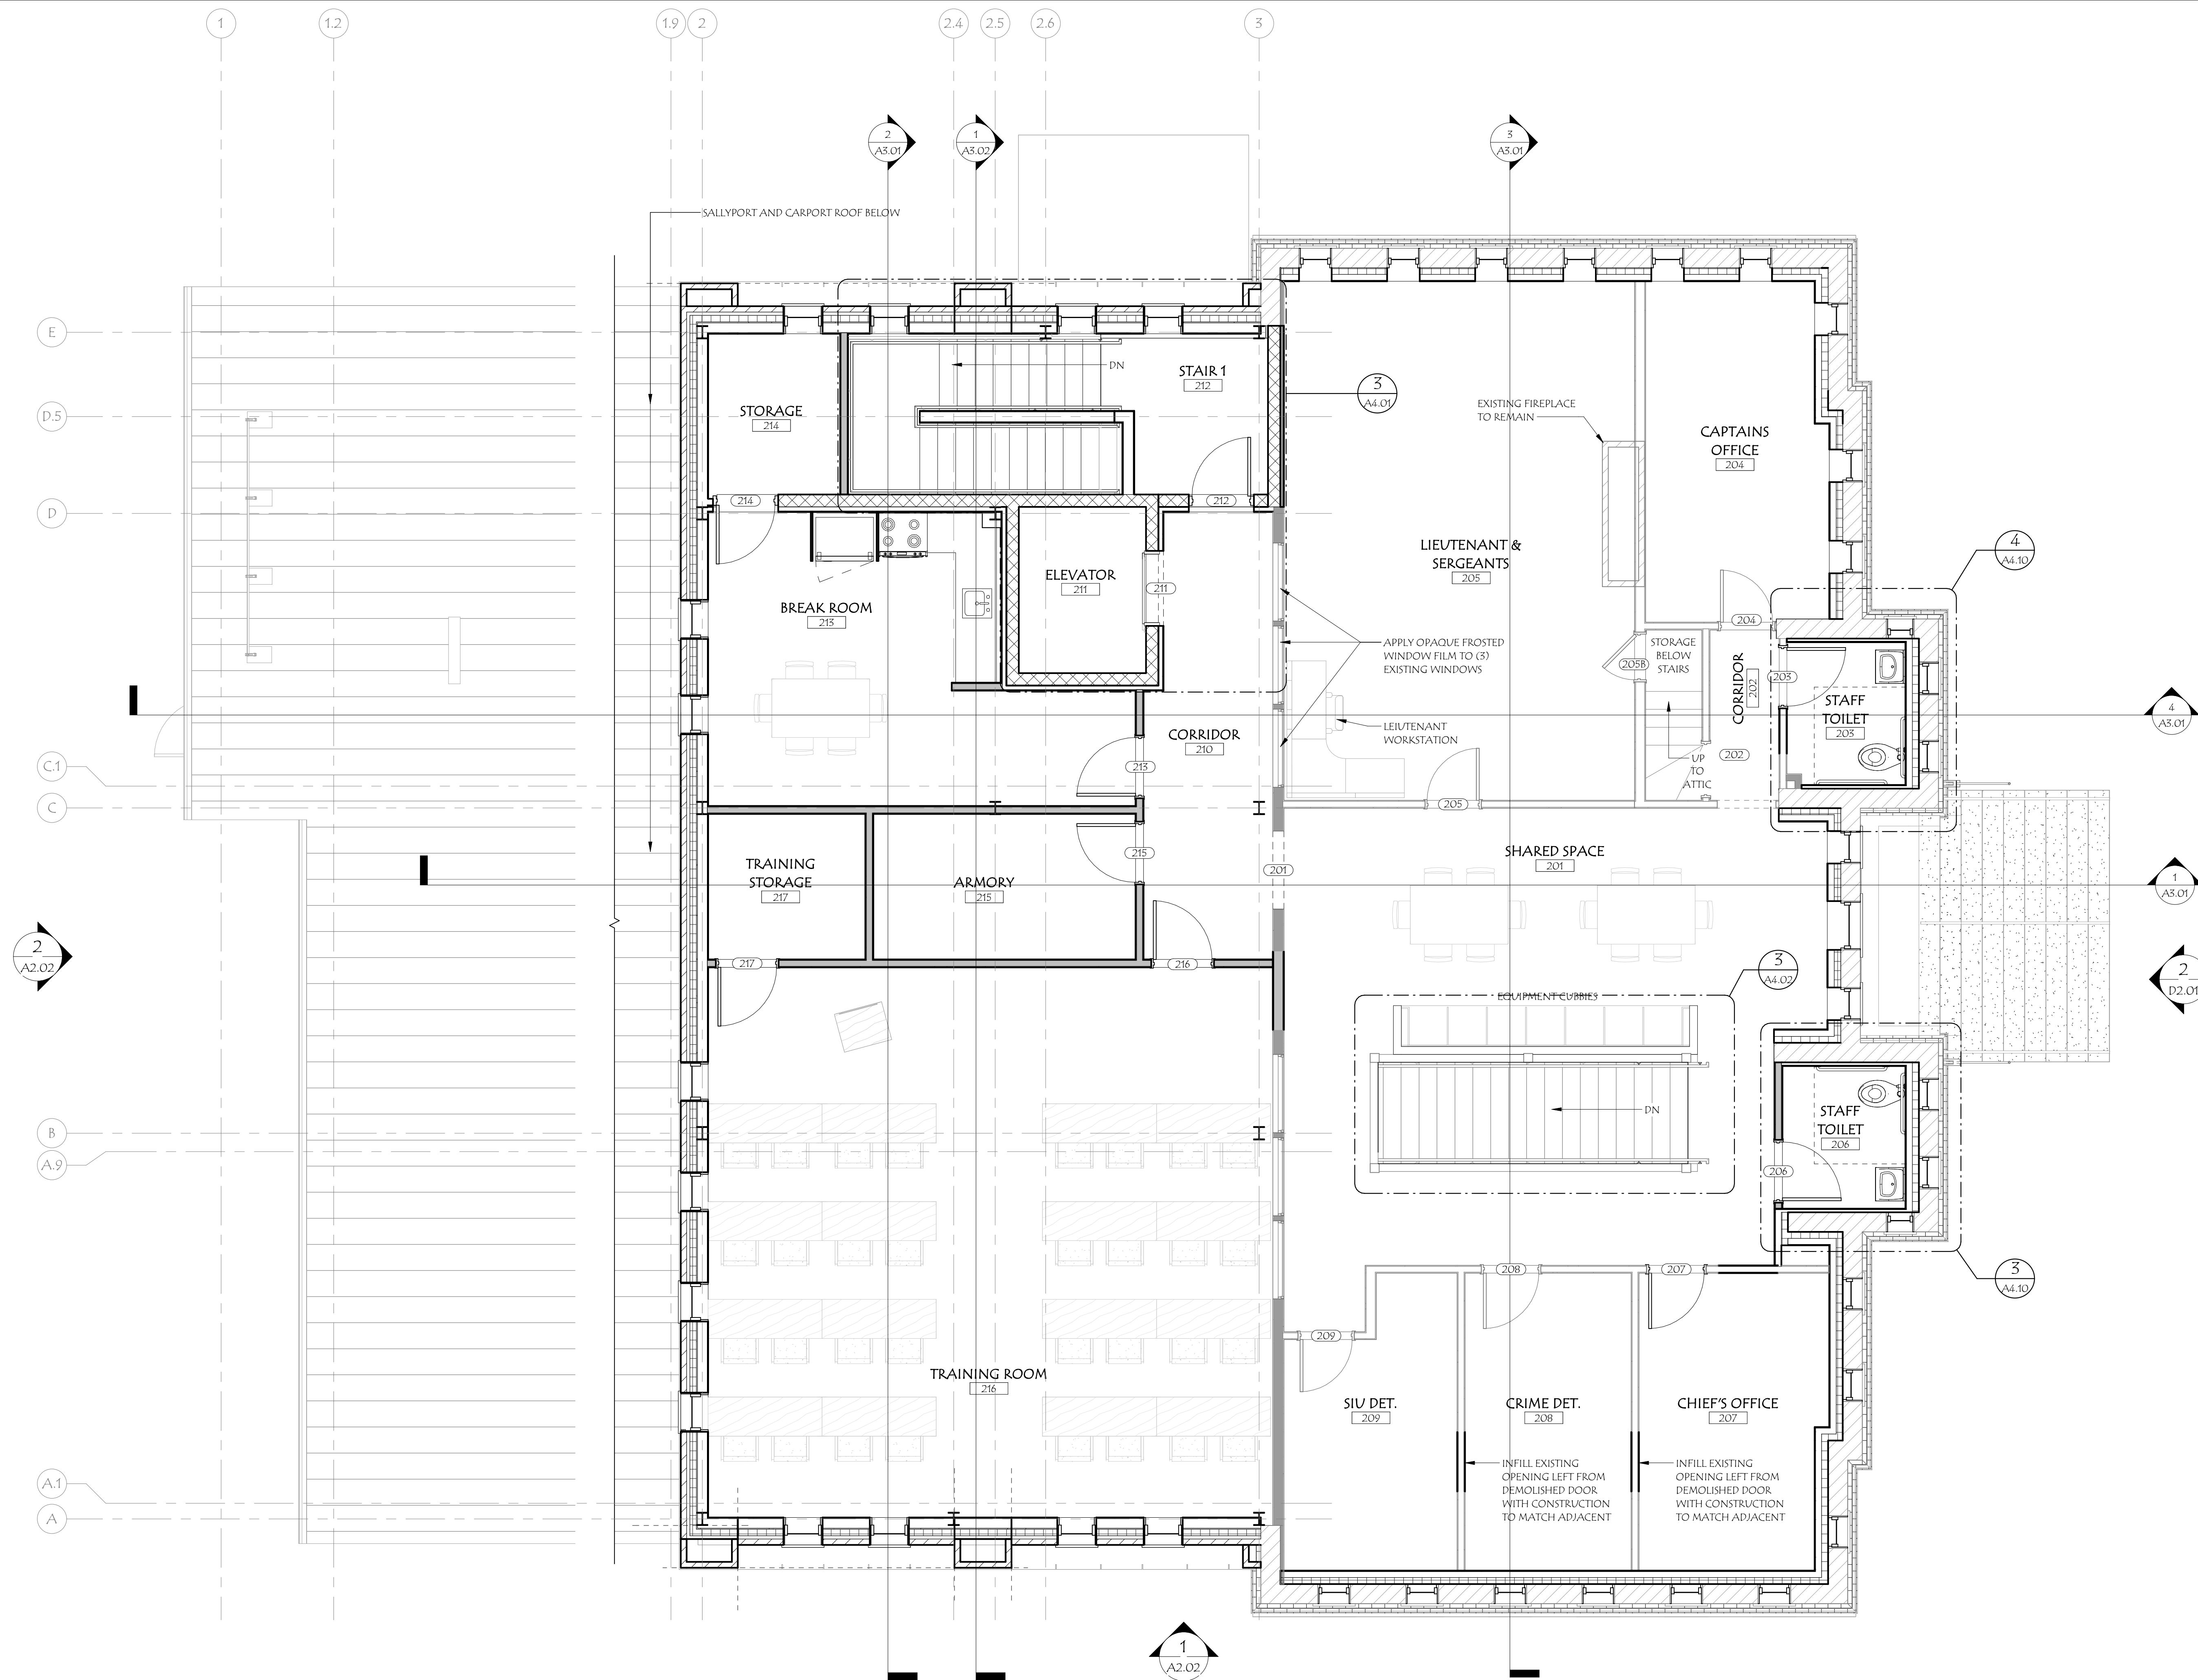

1 FLOOR PLAN - SECOND FLOOR
A1.03 1/4" = 1'-0"

PRINTED: 3/2/2022 3:41:52 PM FILENAME: C:\Users\lhpape\Documents\2021\050 St. Johns Safety Facility - R22 ARCH - lhpape\TPO.rvt

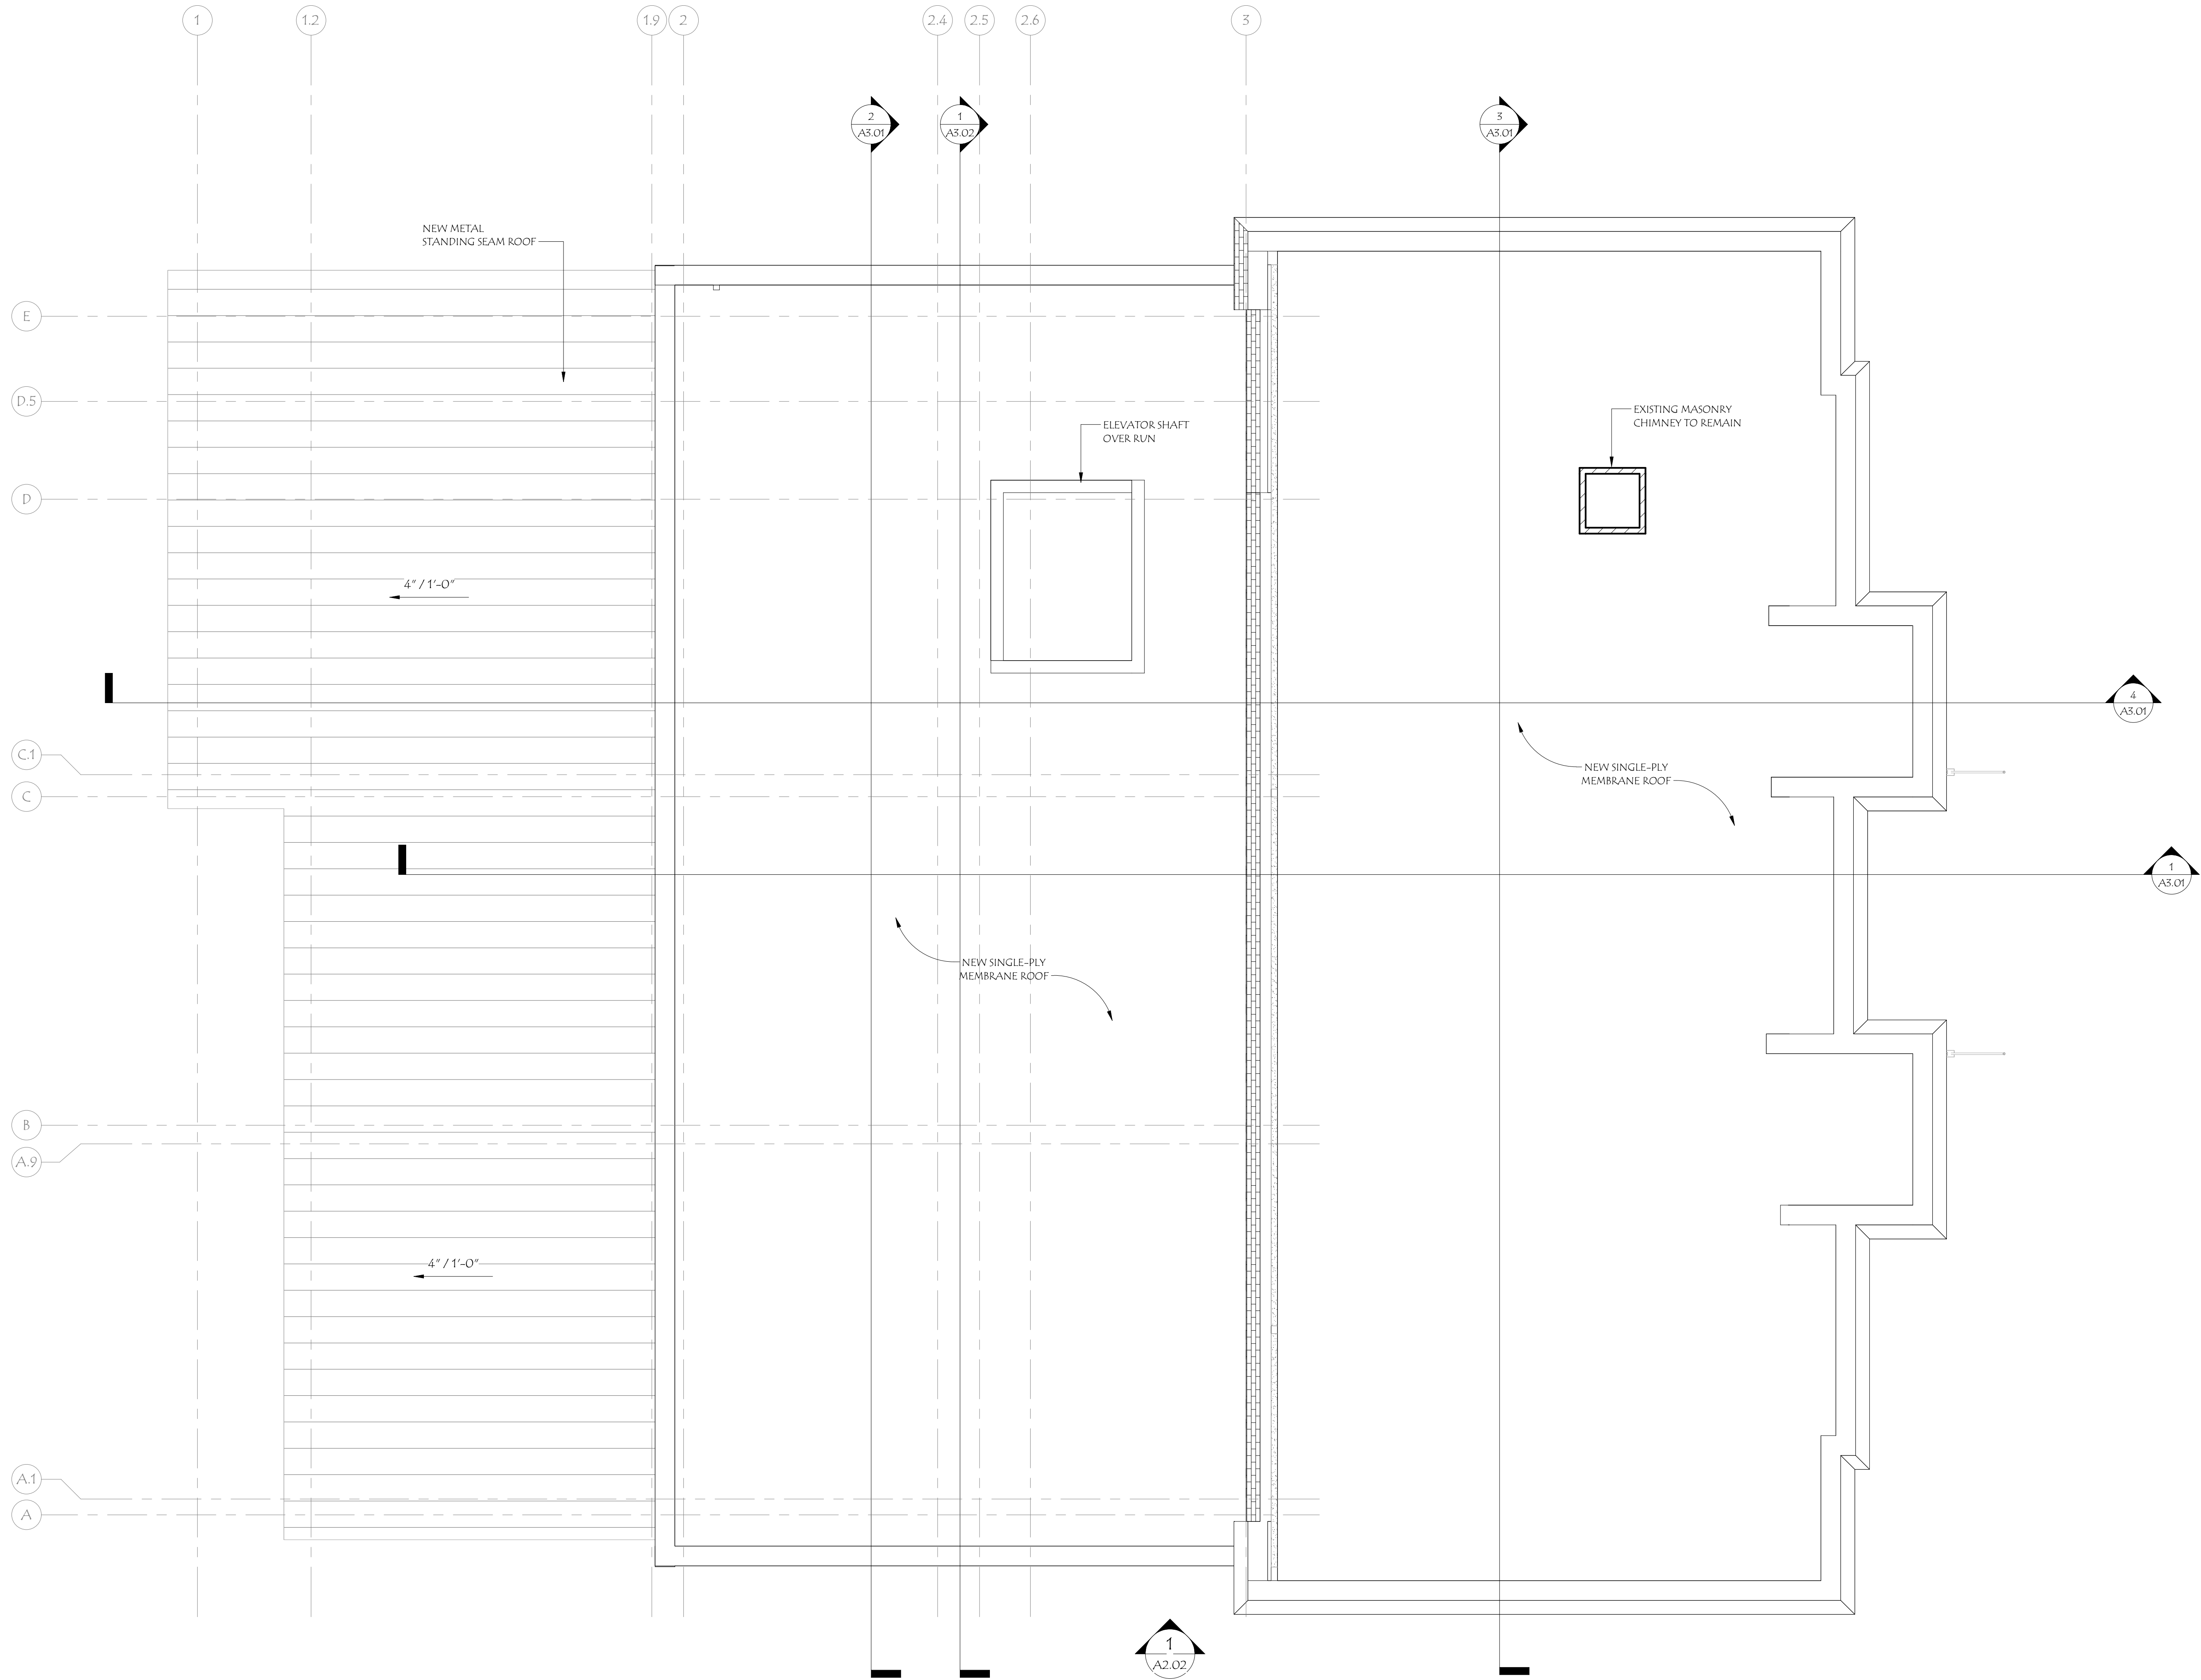

1 ROOF PLAN
A1.05 1/4" = 1'-0"



525 Hercules Drive
Suite Two
Colchester, VT 05446
802.655.5020
802.622.6567
wiemannlamphere.com


PUBLIC SAFETY FACILITY
ST. JOHNSBURY VERMONT

NO.	DATE:	REVISION:

DATE:	05/05/2022
SCALE:	1/4" = 1'-0"
PROJECT NO:	2017067
DRAWN BY:	RJH
CHECKED BY:	DPR
SHEET TITLE:	

ROOF PLAN

SHEET NUMBER:
A1.05

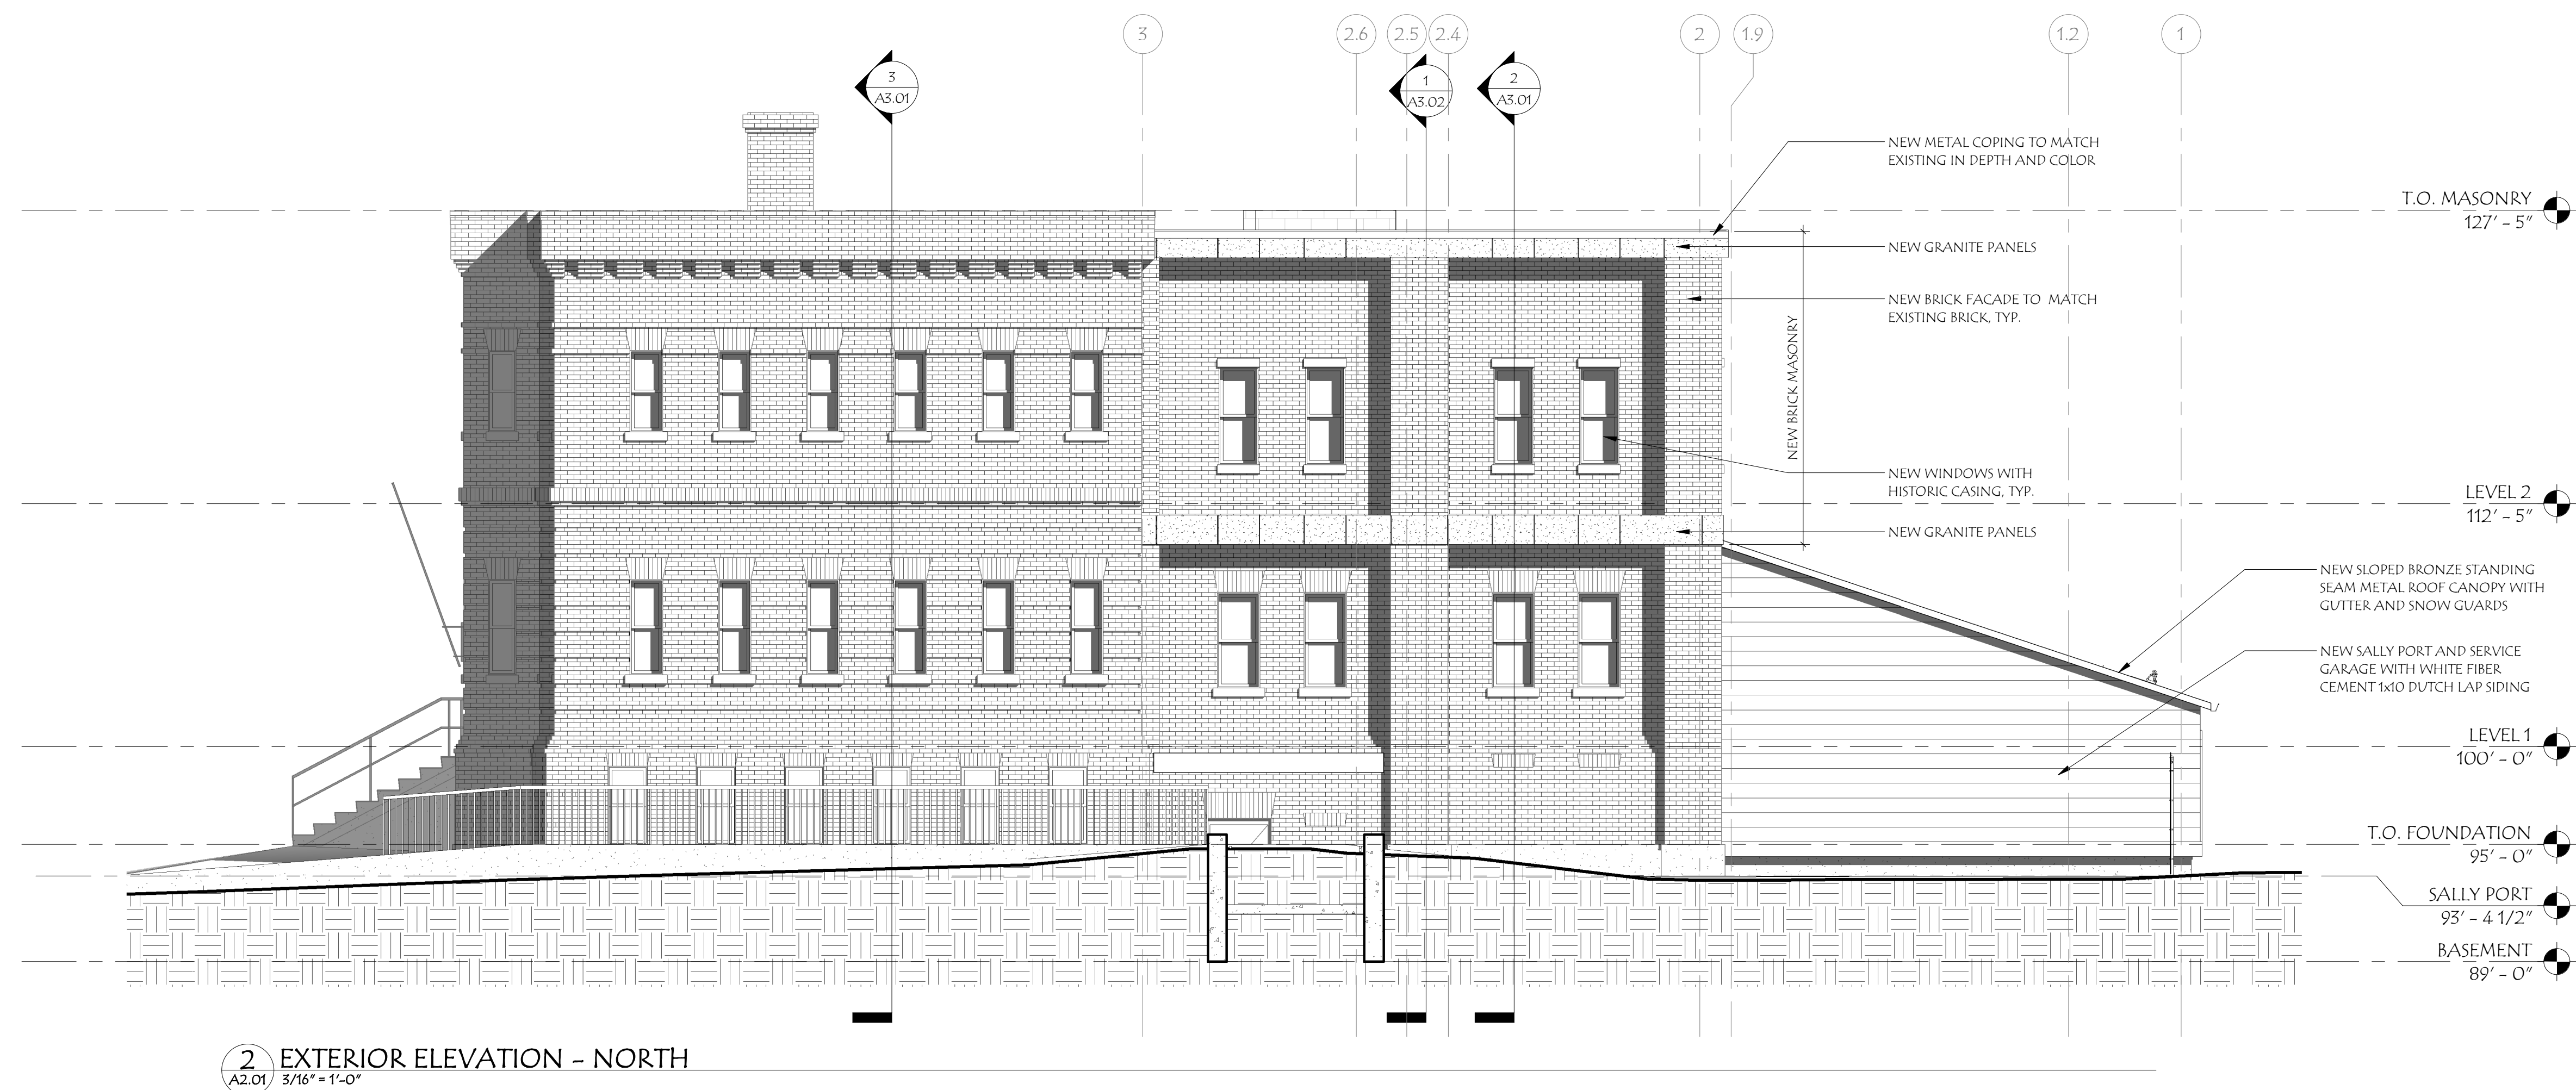[illegible]

DATE:		03/03/2022	
		SCALE:	3/16" = 1'-0"
		PROJECT NO:	2017067
DRAWN BY:		CHECKED BY:	
RJH		DPR	
SHEET TITLE:			

